

# Oklahoma Heart Institute Canopy Addition

1027 East Cherry , Cushing, OK 74023  
Job # 10094

## SCOPE OF WORK

- NEW DROP-OFF CANOPY
- NEW EIFS ON EXISTING BUILDING GABLE
- NEW STORE FRONT ENTRY DOOR
- WIDEN SIDEWALK TO RECEIVE CANOPY BASE
- RE-WORKED SIDEWALK CURB TO SHOW DRIVE THRU AT DROP-OFF AREA

## CHANGES TO THE APPROVED DRAWINGS AND SPECIFICATIONS

-CHANGES TO THE CITY APPROVED DRAWINGS AND SPECIFICATIONS SHALL BE MADE BY AN ADDENDA OR A CHANGE ORDER APPROVED BY THE CITY OF CUSHING AS REQUIRED BY THE ARCHITECT OF RECORD.

## TABLE OF CONTENTS

CS COVER SHEET

### ARCHITECTURAL

SP-100 SITE CONTROL PLAN  
A-200 FLOOR PLAN - DEMO & NEW  
A-201 FLOOR PLAN - RCP  
A-300 ELEVATIONS- DEMO & NEW  
A-400 CANOPY SECTIONS & DETAILS

### STRUCTURAL

S100 FOUNDATION & FRAMING PLAN

### BUILDING CODES

2009 INTERNATIONAL BUILDING CODE  
2009 INTERNATIONAL MECHANICAL CODE  
2009 INTERNATIONAL PLUMBING CODE  
2009 INTERNATIONAL FIRE CODE  
2009 INTERNATIONAL ENERGY CONSERVATION CODE  
2008 NATIONAL ELECTRIC CODE



## DOOR HARDWARE:


- KAWNEER SINGLE ACTING OFFSET ARMS
- CONTINUOUS GEARED HINGE
- PUSH/PULL: "OP-11" SINGLE ACTING STYLE
- EXIT DEVICE: DOOR-O-MATIC/ FALCON 1690
- TOUCH BAR CONCEALED EXIT DEVICE
- SECURITY LOCK/ DEADLOCK: ACTIVE LEAF
- ADAMS RITE MS-1850 DEADLOCK
- LATCH HANDLE: ADAMS RITE MS-1890
- CYLINDER LOCK: KEYED CYLINDER

## GLASS:

PROVIDE 1/2" INTERIOR AND 1/2" EXTERIOR THICKNESS WITH 1/2" AIRSPACE.  
ANNEALED CLEAR GLASS. PROVIDE COATING COMFORT T1-AC36  
LOW EMISSION GLASS, SOLAR HEAT  
GAIN COEFFICIENT: 0.31  
PROVIDE U-VALUES: AIR/ARGON: 0.29/0.24 (WINTER)  
AIR/ARGON: 0.28/0.21 (SUMMER)

## DEGLAS:

HIGH IMPACT 16mm ACRYLIC PANEL SYSTEM  
INSTALL PER MANUFACTURER SPECIFICATIONS

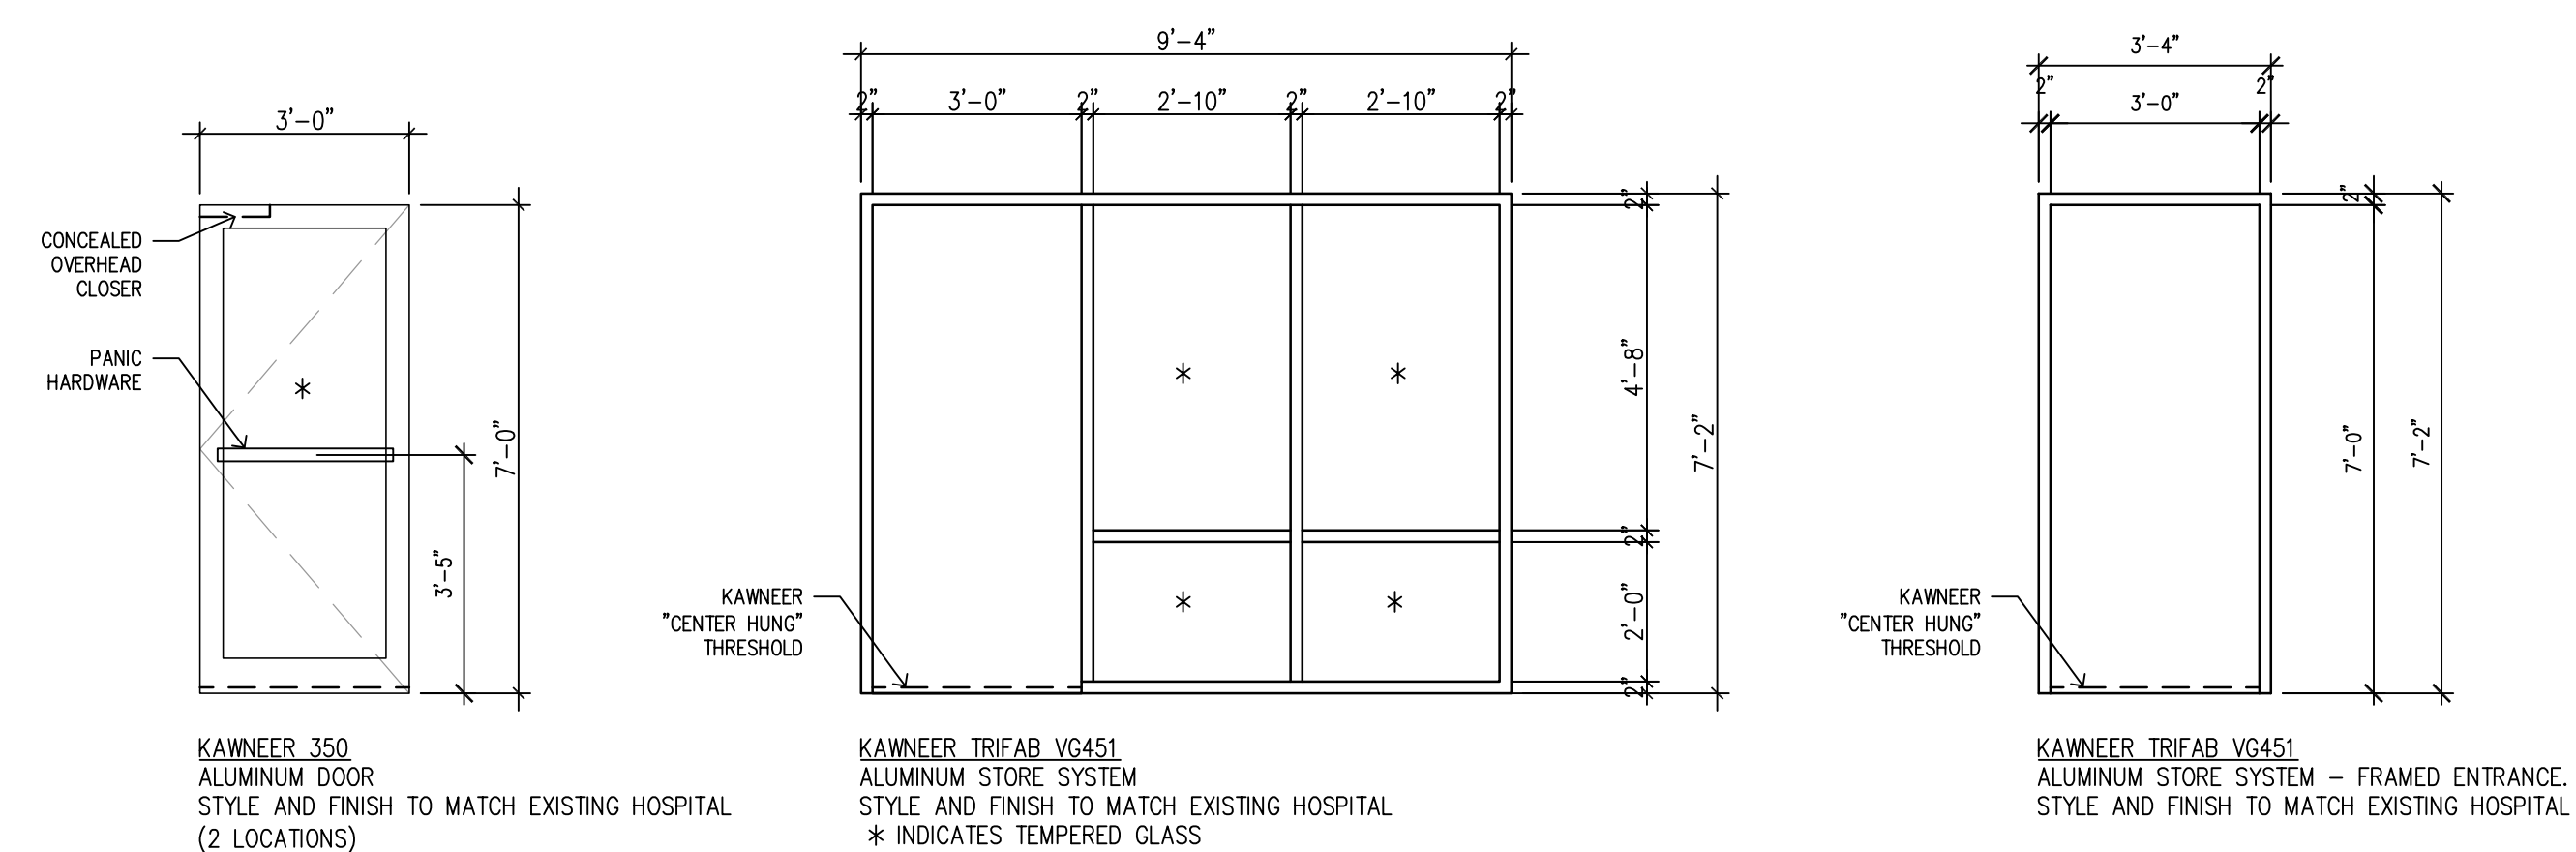

## PROJECT TEAM

ARCHITECT  
W DESIGN, LLC.  
1513 EAST 15TH STREET, STE. A  
TULSA, OK 74120  
539-664-5540

STRUCTURAL  
360 Design  
918.557.8241



w design, llc

1513 east 15th street  
tulsa, ok 74120  
office: 539.664.5540  
fax: 918.286.1905  
www.wdesignsite.com

Oklahoma Heart Institute - Expansion  
1023 E. Cherry Street, Suite B  
Cushing, OK 74023

PROJECT NO. 100805



430510 E. 290 Road  
Vinita, Oklahoma 74301  
T (918)256.9057 F (918)256.6881

REVISIONS		
No.	Description	By   Date

COVER SHEET

Drawn By: KW  
Approved By: KW, MB

Issue Date:  
2-08-2012

BID  
SET

CS