


2 SITE PLAN - DEMO
SCALE: 1/8" = 1'-0"



1 SITE PLAN - NEW
SCALE: 1/8" = 1'-0"

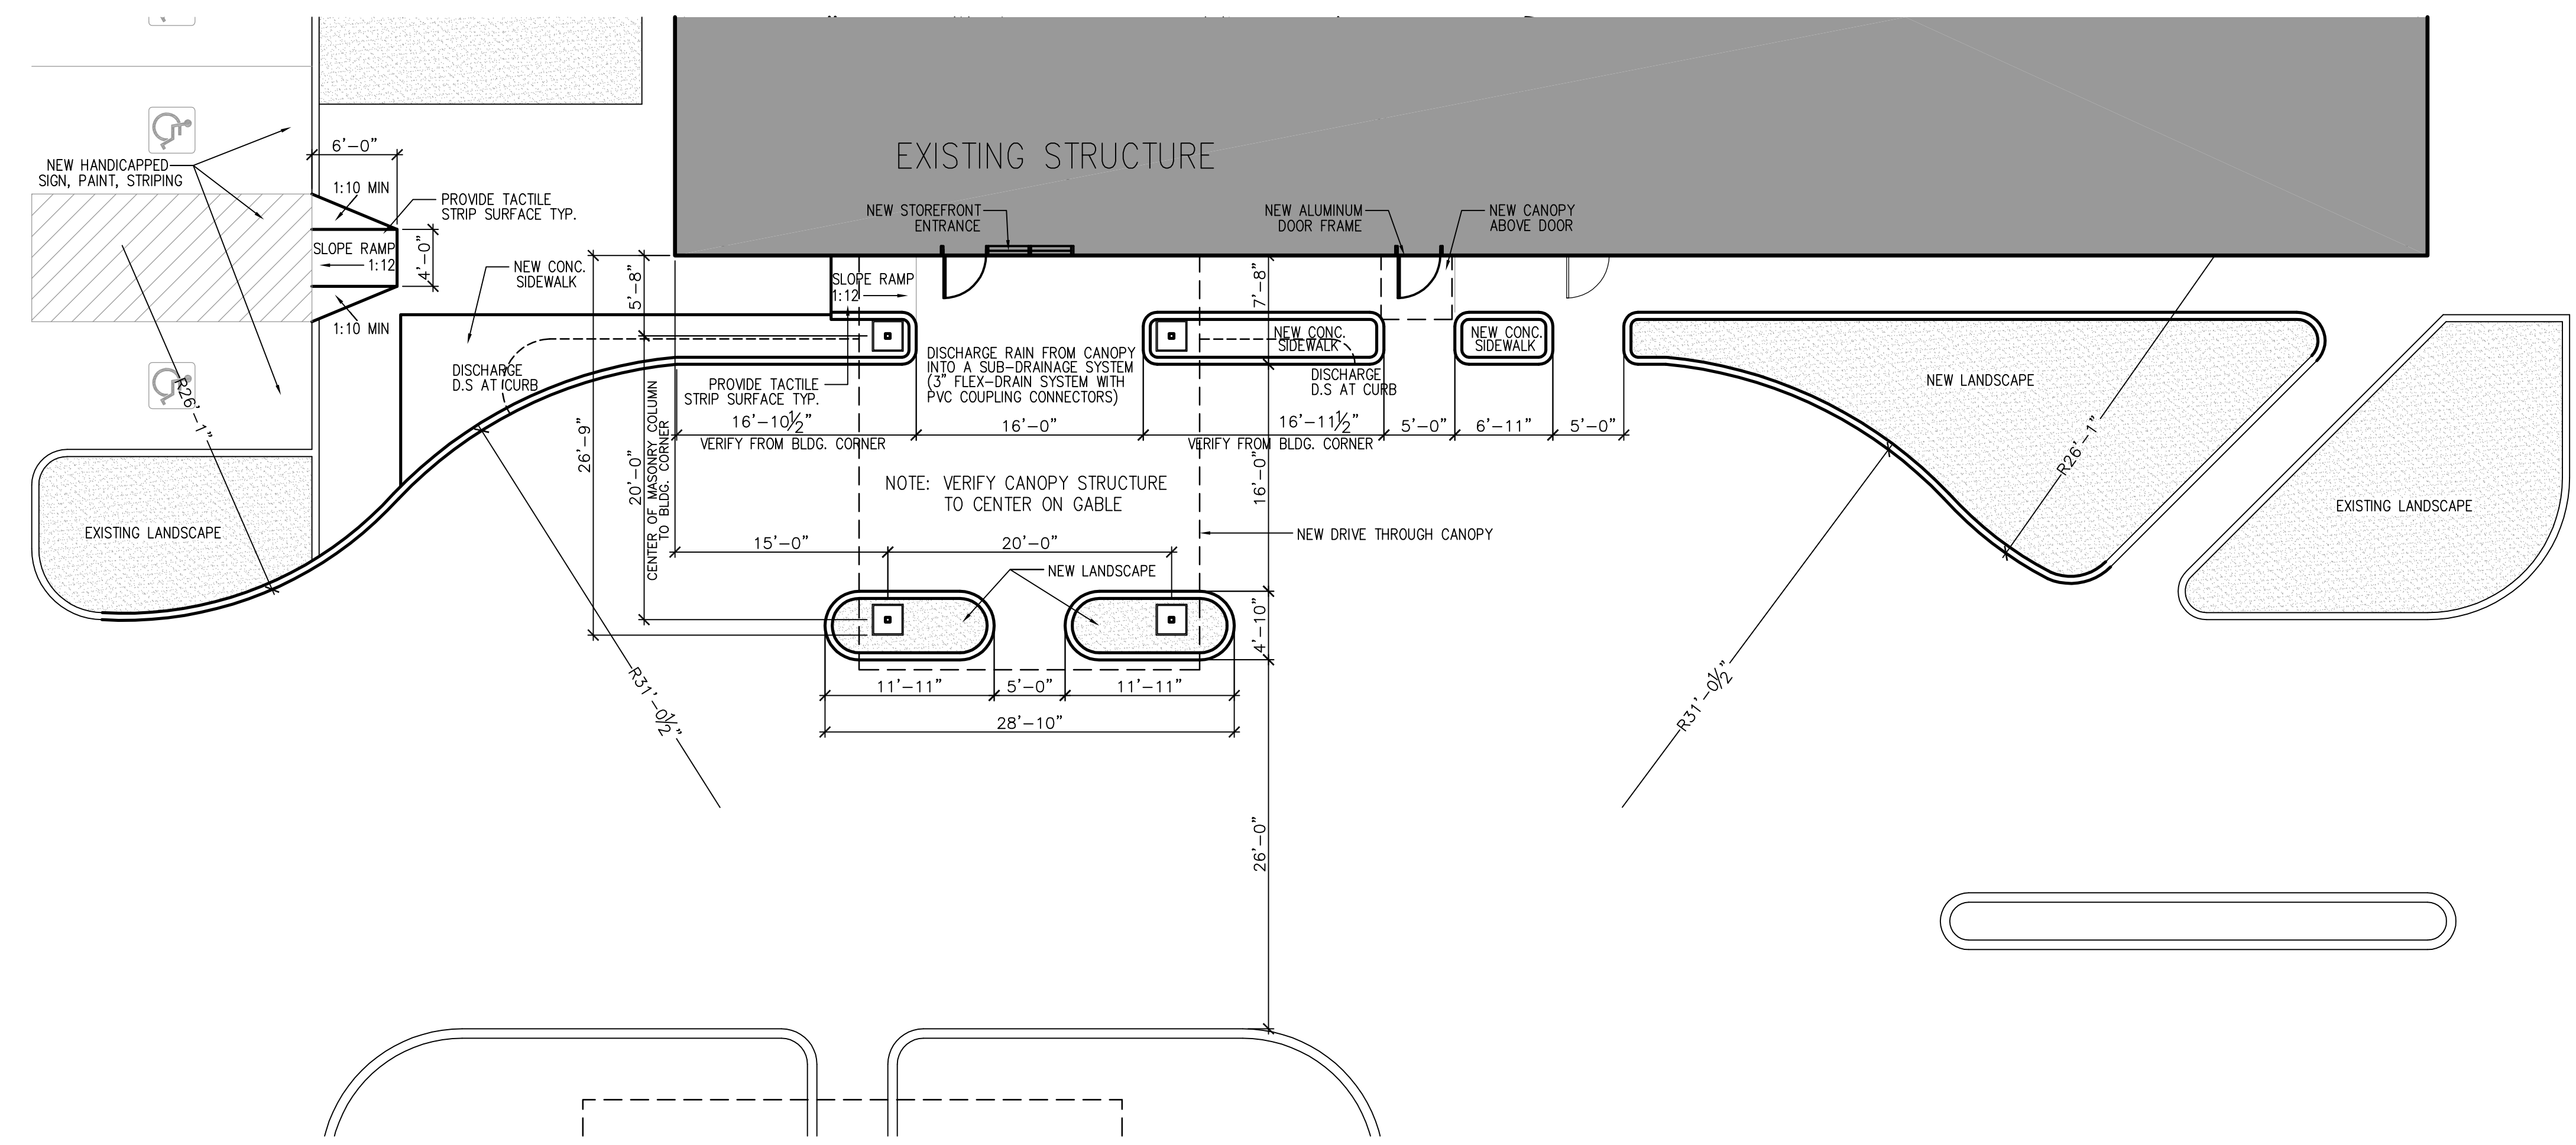

w design, llc
1513 east 15th street
tulsa, ok 74120
office: 539.664.5540
fax: 918.286.1905
www.wdesignsite.com

Oklahoma Heart Institute - Expansion
1023 E. Cherry Street, Suite B
Cushing, OK 74023

PROJECT NO. 100805



430510 E. 290 Road
Vinita, Oklahoma 74301
T (918)256.9057 F (918)256.6881

REVISIONS		
No.	Description	By / Date

SITE / DEMO PLAN

Drawn By: KW
Approved By: KW, WB

BID SET

Issue Date:
2-08-2012

SP-100