


# WINDOW REPLACEMENTS & INTERIOR IMPROVEMENTS TO CARVER EDUCATION CENTER

815 SOUTH 5TH


ENID, OKLAHOMA

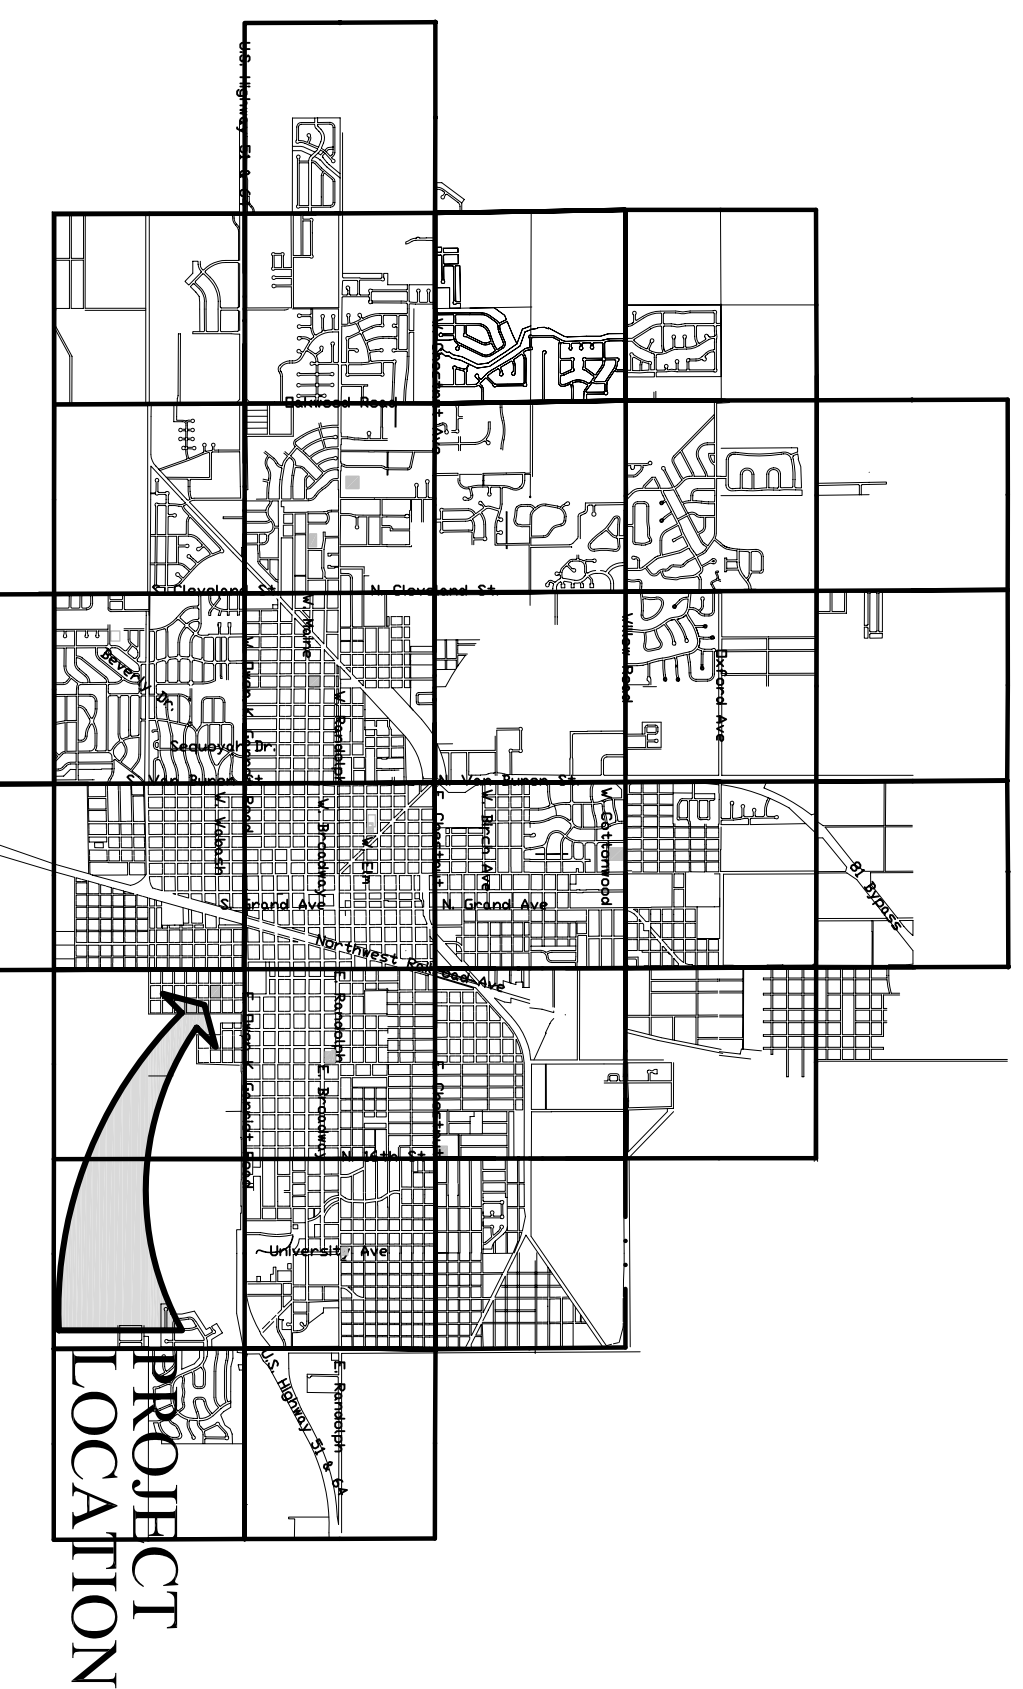

NOT TO SCALE

PROJECT  
LOCATION

INDEX of DRAWINGS	
SHT. NO.	SHEET DESCRIPTION
	COVER PAGE
1 of 4	FLOOR PLAN, SCOPE OF WORK, GENERAL NOTES, ROOM FINISH SCHEDULE, & DOOR SCHEDULE
2 of 4	EXTERIOR ELEVATIONS
3 of 4	CANOPY PLAN/SECTIONS, GLAZING SCHEDULE/DETAILS
4 of 4	INTERIOR ELEVATIONS, ENLARGED KITCHEN PLAN, PLUMBING FIXTURE SCHEDULE

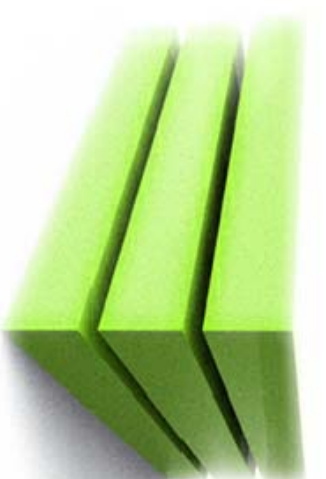

**Easley Associates Architects**  
Enid, OK  
223 N. Independence

