


2012 ALTERATIONS TO MONROE ELEMENTARY SCHOOL

400 W. COTTONWOOD

ENID, OKLAHOMA

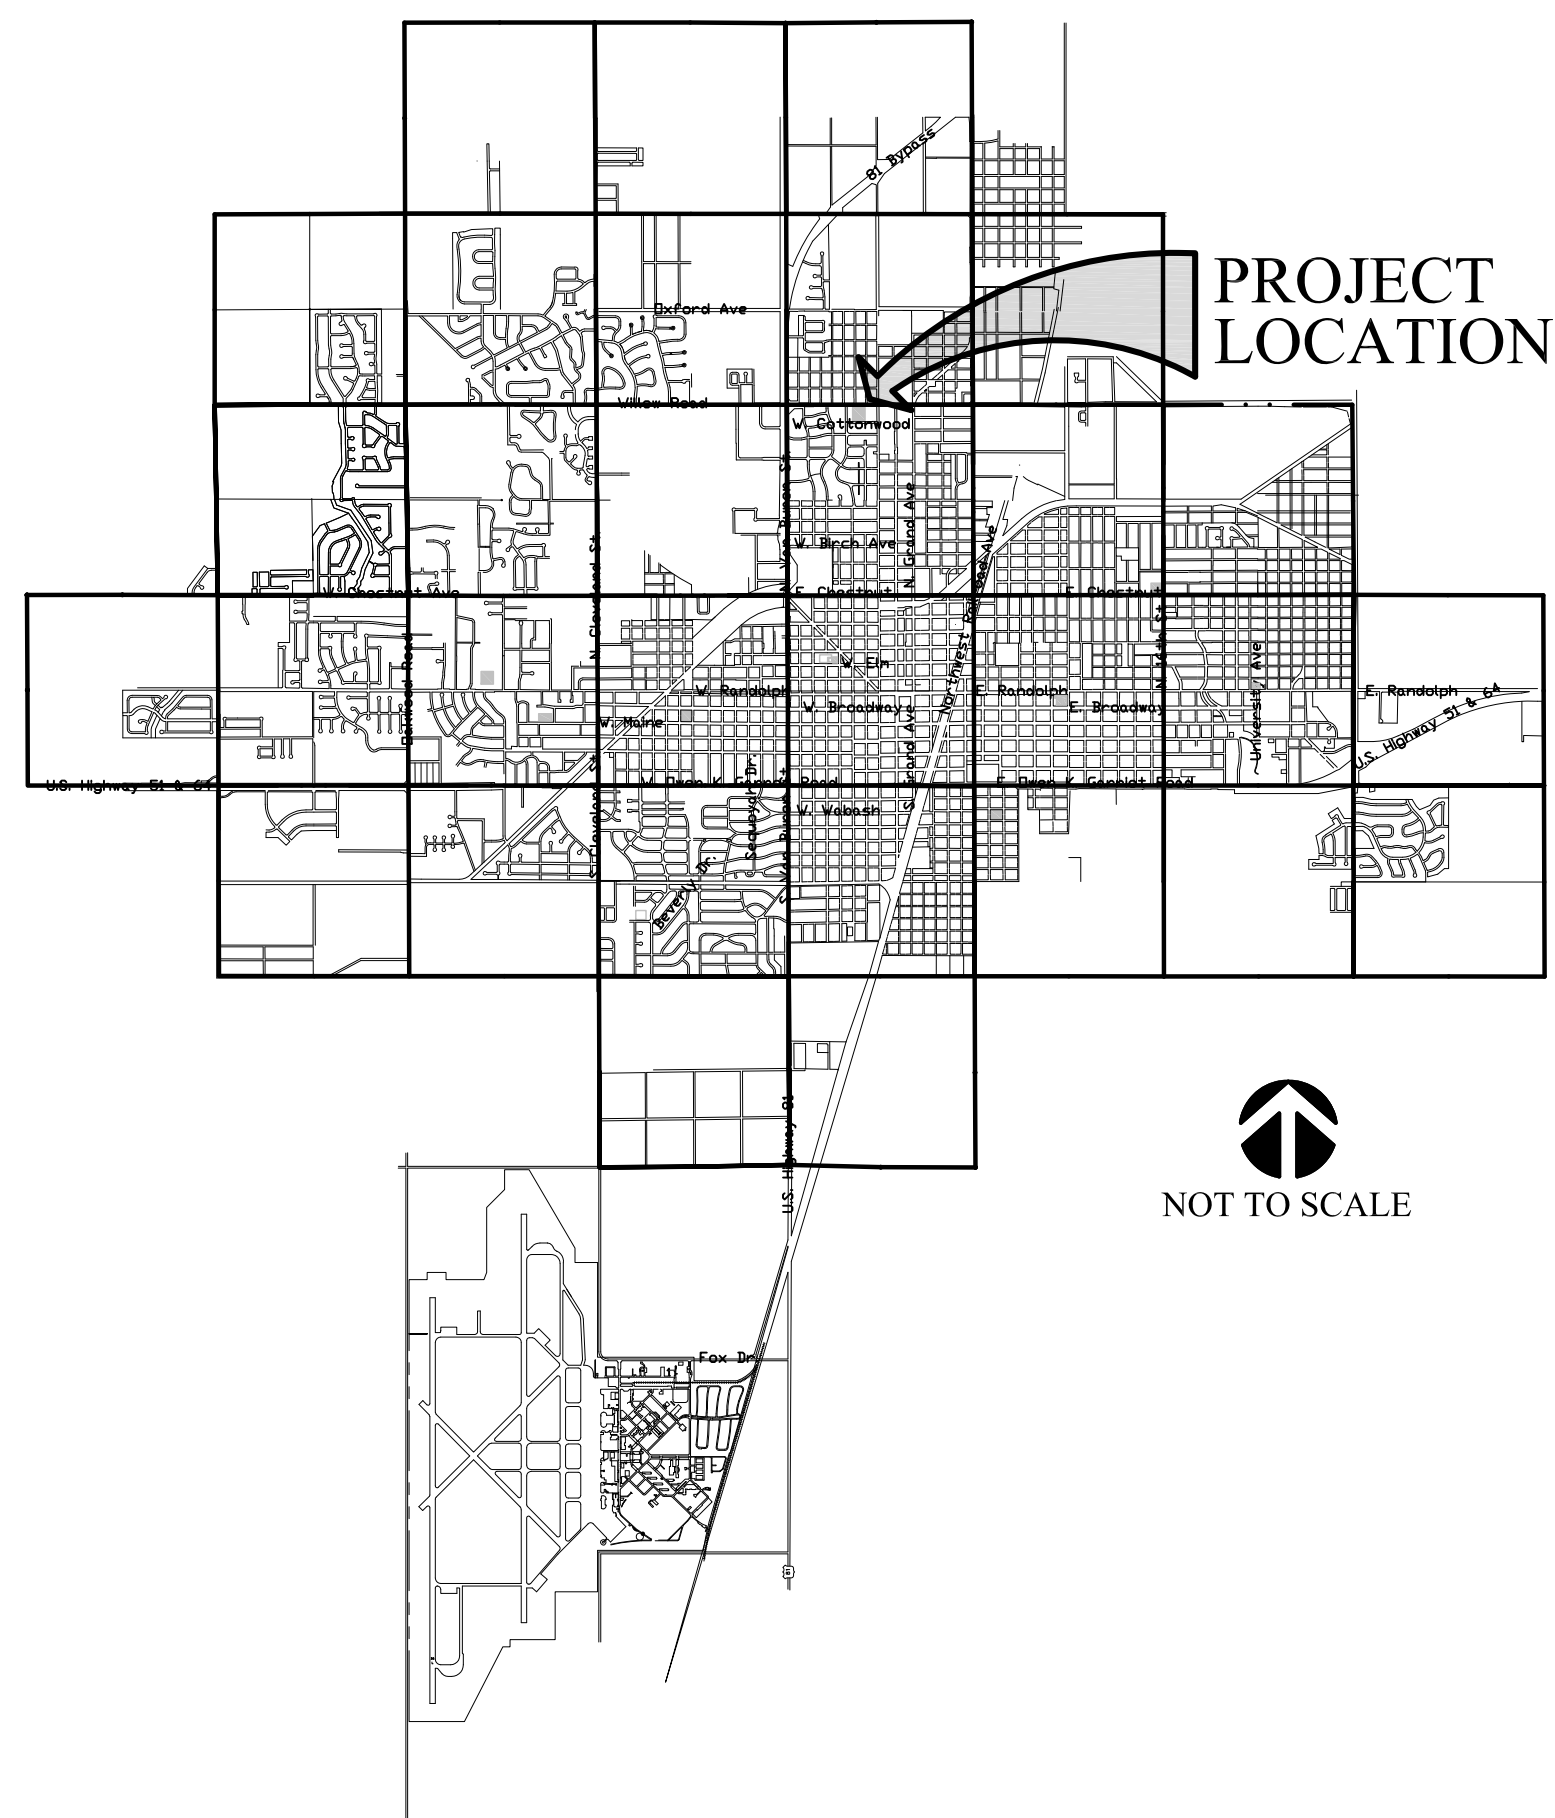

INDEX of DRAWINGS

SHT. NO.	SHEET DESCRIPTION	SHT. NO.	SHEET DESCRIPTION
	COVER PAGE	M1.1 of 11	OVERALL MECHANICAL DEMOLITION PLAN
C1 of 4	SITE PLAN	M2.1 of 11	OVERALL MECHANICAL PLAN
C2 of 4	ENLARGED SITE AREA PLANS	M2.2 of 11	OVERALL MECHANICAL ROOF PLAN
C3 of 4	CIVIL DETAILS	M3.1 of 11	PARTIAL PLUMBING & HVAC PLANS - ENLARGED
C4 of 4	CIVIL DETAILS	M3.2 of 11	PARTIAL KITCHEN PLUMBING & HVAC PLANS
A1.1 of 19	DEMOLITION FLOOR PLAN - OVERALL	M3.3 of 11	PARTIAL PLUMBING & HVAC PLANS - ENLARGED
A1.2 of 19	DEMOLITION FLOOR PLAN - WEST	M4.1 of 11	MECHANICAL DETAILS
A1.3 of 19	DEMOLITION FLOOR PLAN - EAST	M4.2 of 11	MECHANICAL DETAILS
A2.1 of 19	ALTERATIONS FLOOR PLAN - OVERALL	M5.1 of 11	MECHANICAL NOTES
A2.2 of 19	ALTERATIONS FLOOR PLAN - WEST	M5.2 of 11	MECHANICAL SCHEDULES
A2.3 of 19	ALTERATIONS FLOOR PLAN - EAST	M5.3 of 11	KITCHEN EXHAUST HOOD
A2.4 of 19	FLOOR FINISHES PLAN - OVERALL	E1.1 of 7	PARTIAL LIGHTING PLAN, LIGHT FIXTURE SCHEDULE
A2.5 of 19	FLOOR FINISHES PLANS - ENLARGED	E1.2 of 7	PARTIAL LIGHTING PLAN
A3.1 of 19	EXTERIOR ELEVATIONS	E1.3 of 7	PARTIAL LIGHTING PLAN
A4.1 of 19	ENLARGED PLANS	E2.1 of 7	PARTIAL POWER PLAN
A4.2 of 19	ENLARGED PLANS	E2.2 of 7	PARTIAL POWER PLAN
A5.1 of 19	INTERIOR ELEVATIONS	E2.3 of 7	PARTIAL POWER PLAN
A5.2 of 19	INTERIOR ELEVATIONS	E3.1 of 7	ELECTRICAL SCHEDULES, ELECTRICAL NOTES
A5.3 of 19	INTERIOR ELEVATIONS		
A5.4 of 19	INTERIOR ELEVATIONS		
A6.1 of 19	ROOM FINISH SCHEDULE, DOOR SCHEDULE		
A6.2 of 19	GLAZING ELEVATIONS, DOOR & WINDOW DETAILS		
A7.1 of 19	SECTIONS		
A8.1 of 19	ROOF PLAN		



Easley Associates Architects
Enid, Ok 223 N. Independence

