



W design, llc

1513 east 15th street
tulsa, ok 74120
office: 539.664.5540
fax: 918.286.1905
www.wdesignsite.com

Oklahoma Heart Institute - Expansion
1023 E. Cherry Street, Suite B
Cushing, OK 74023

PROJECT NO. 100805



430510 E. 299 Road
Vinita, Oklahoma 74301
T (918)256.9057 F (918)256.6881

REVISIONS		
No.	Description	By Date

ELEVATIONS/SECTIONS


Drawn By: JWF

Approved By: KW, MB


Issue Date:
2-08-2012

BID SET


A-400

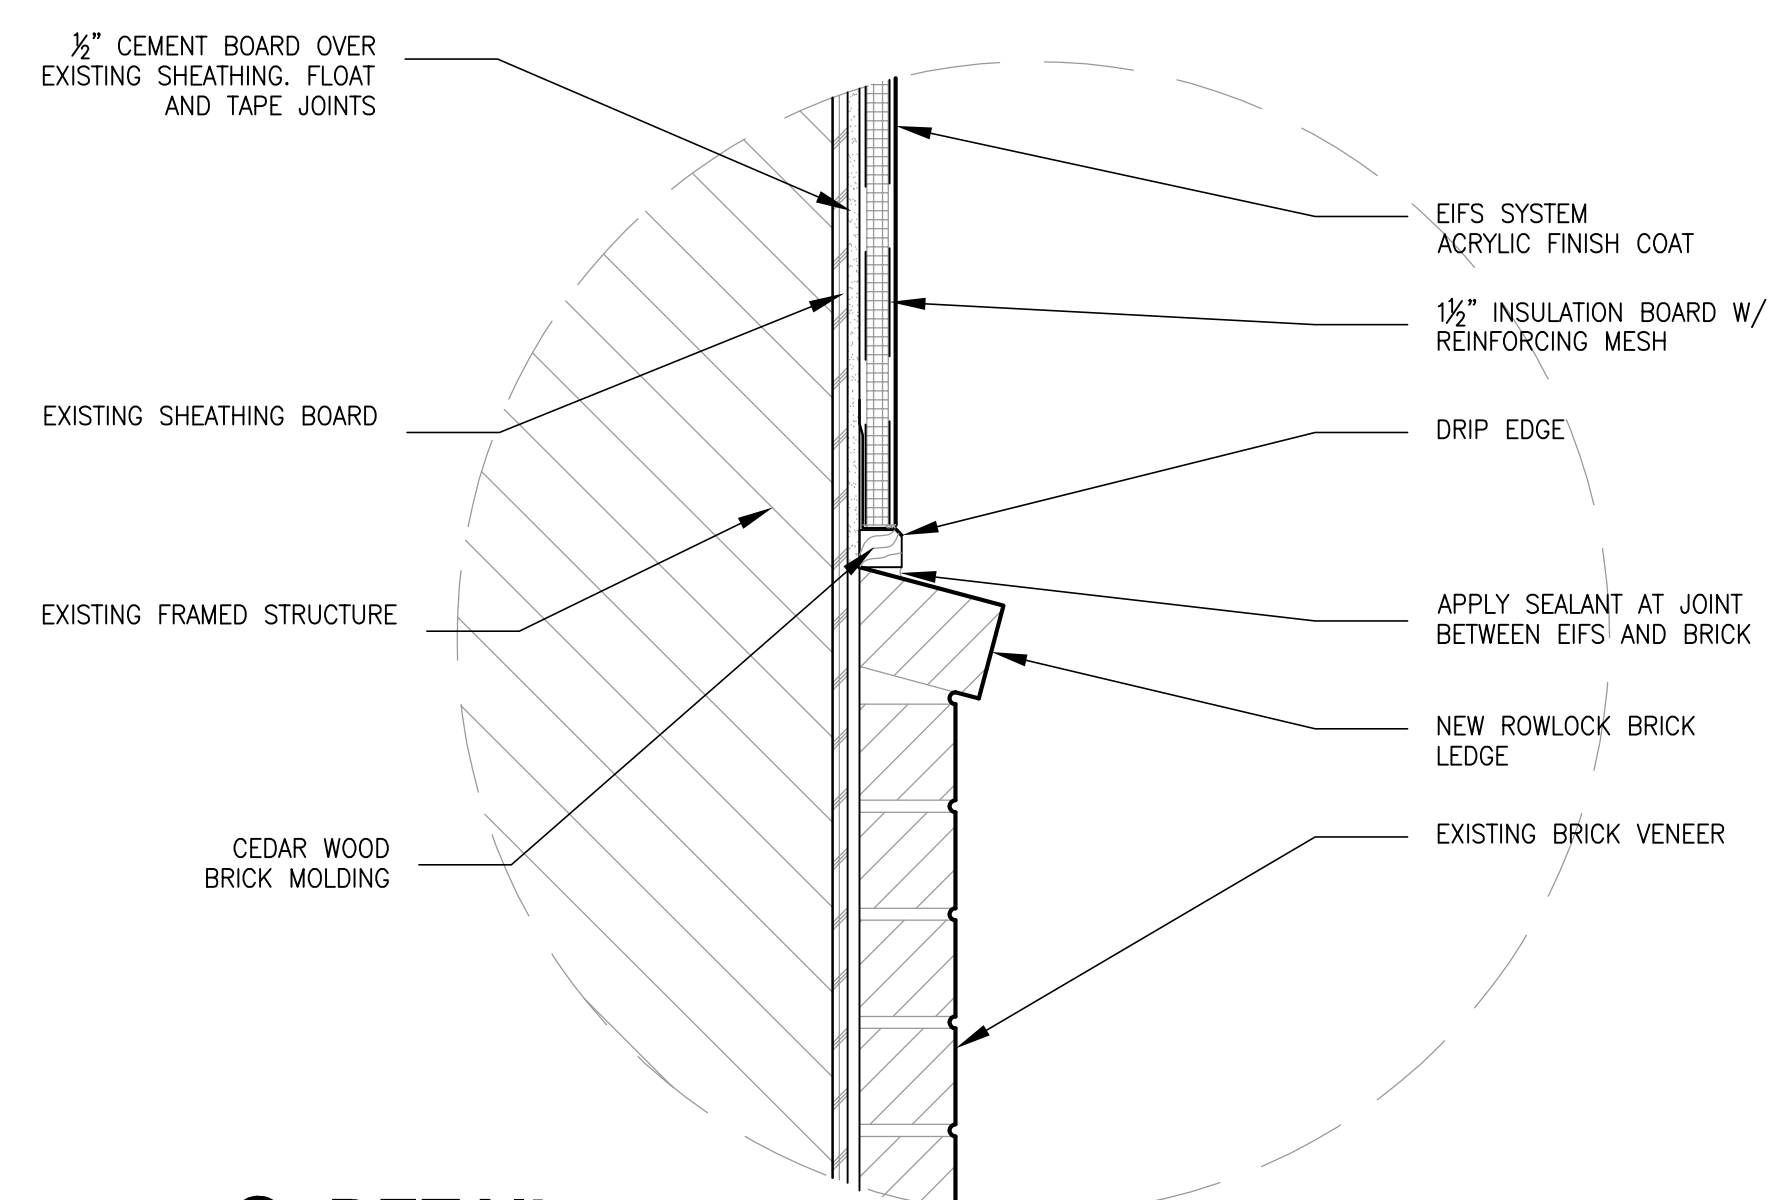


8 DETAIL
SCALE: 1 1/2" = 1'-0"

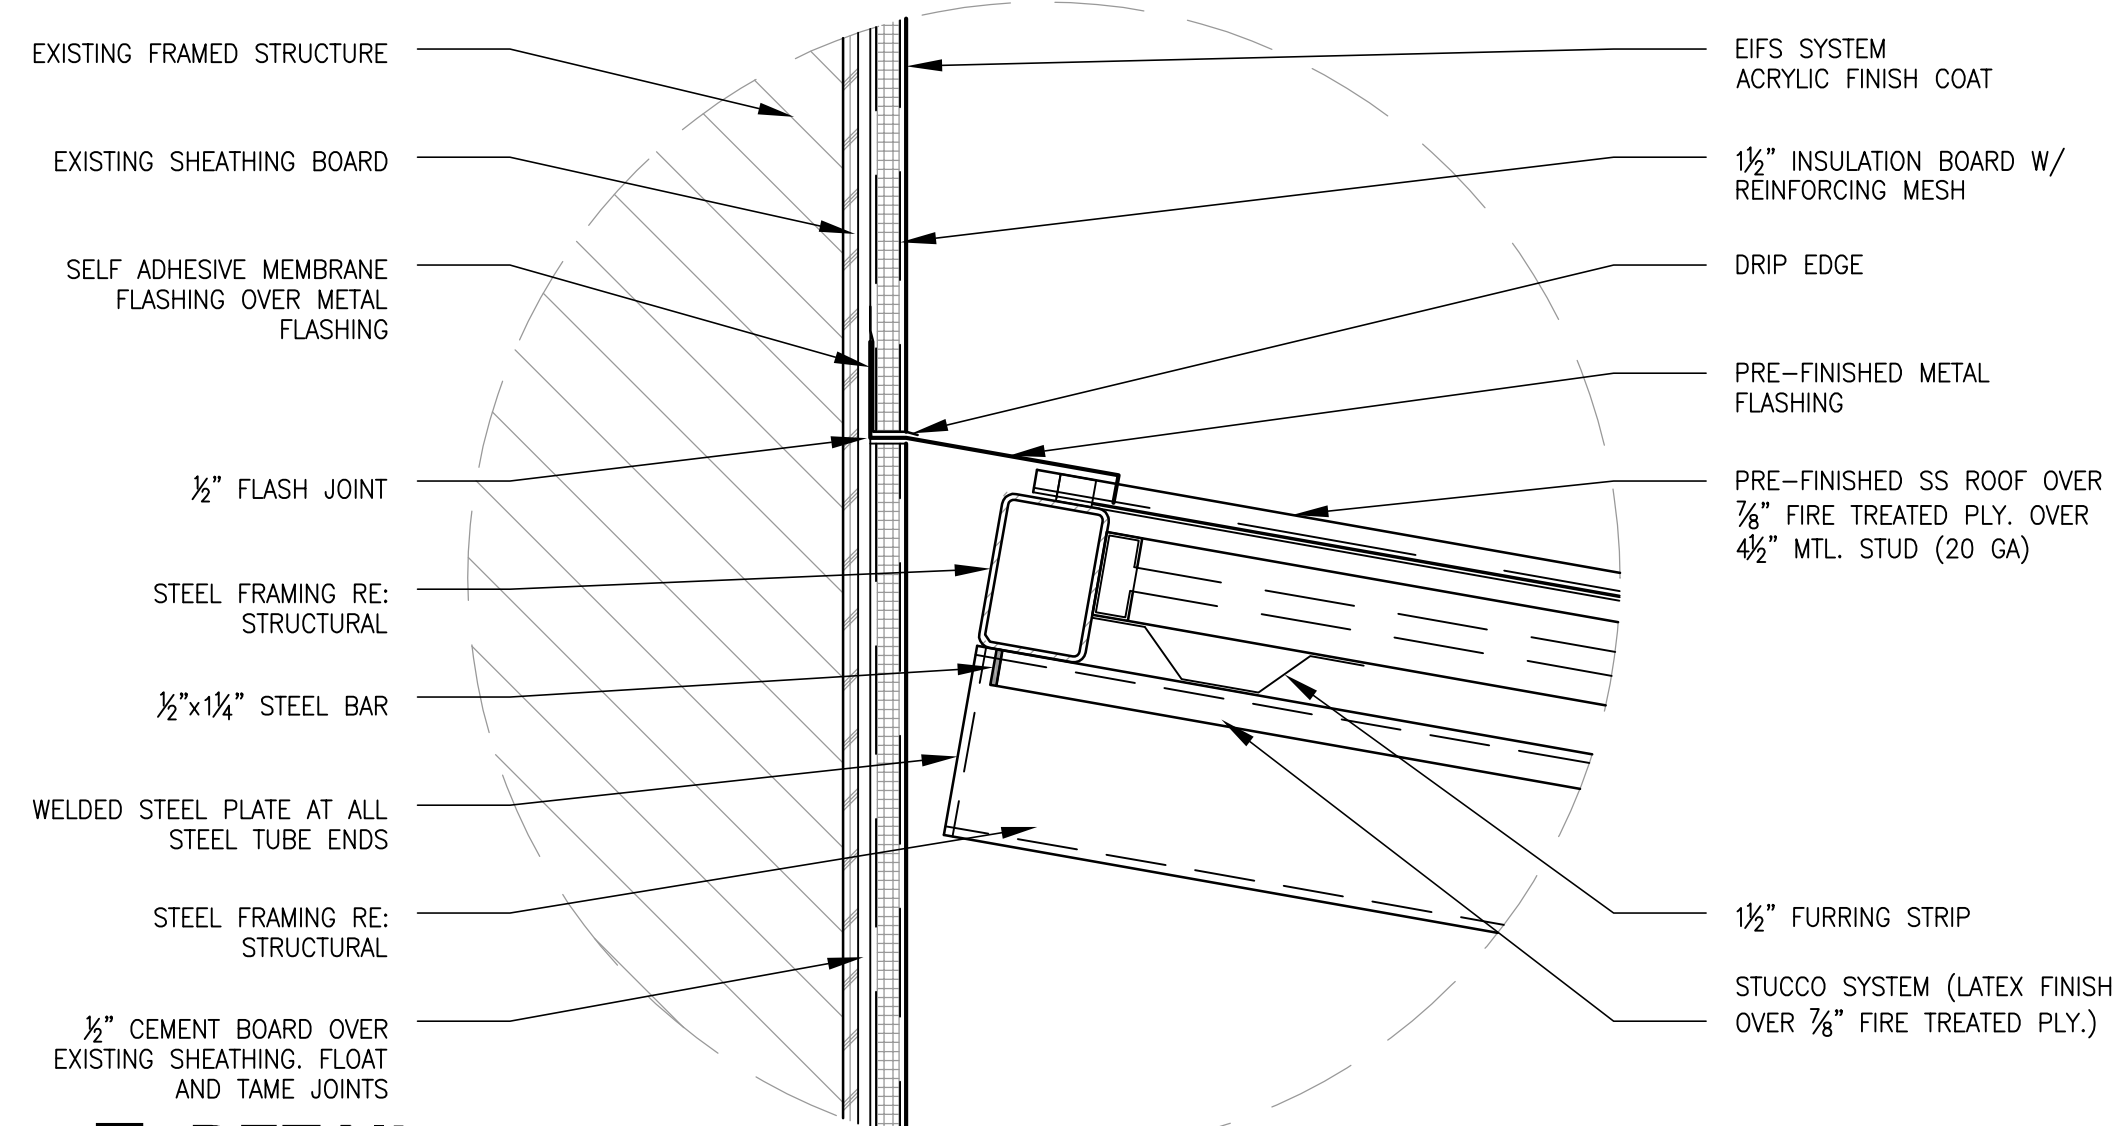


7 DETAIL
SCALE: 1 1/2" = 1'-0"

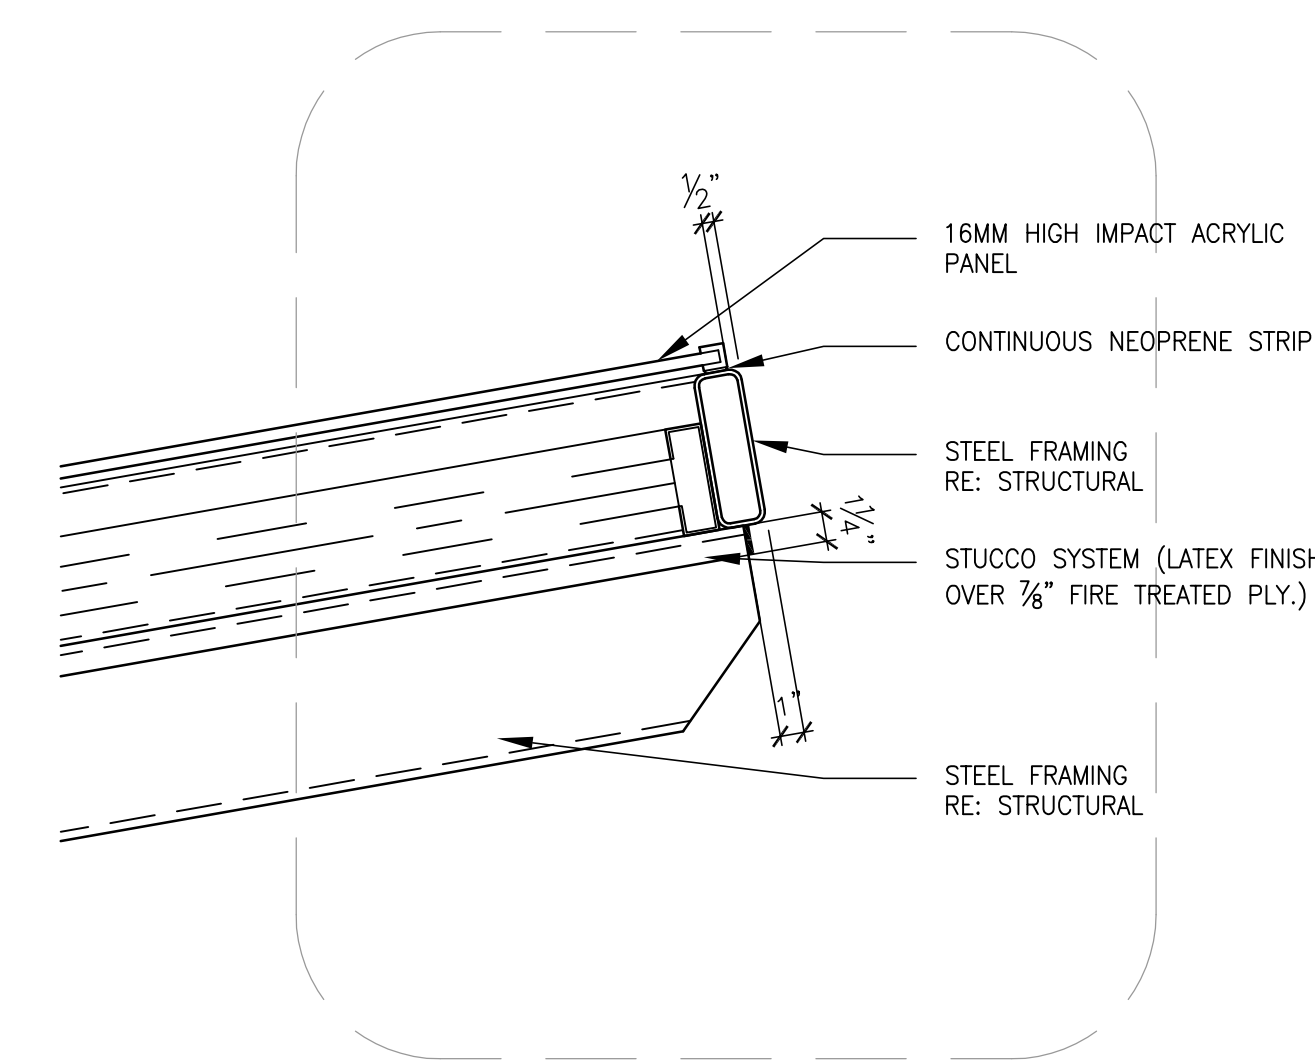


6 DETAIL
SCALE: 1 1/2" = 1'-0"

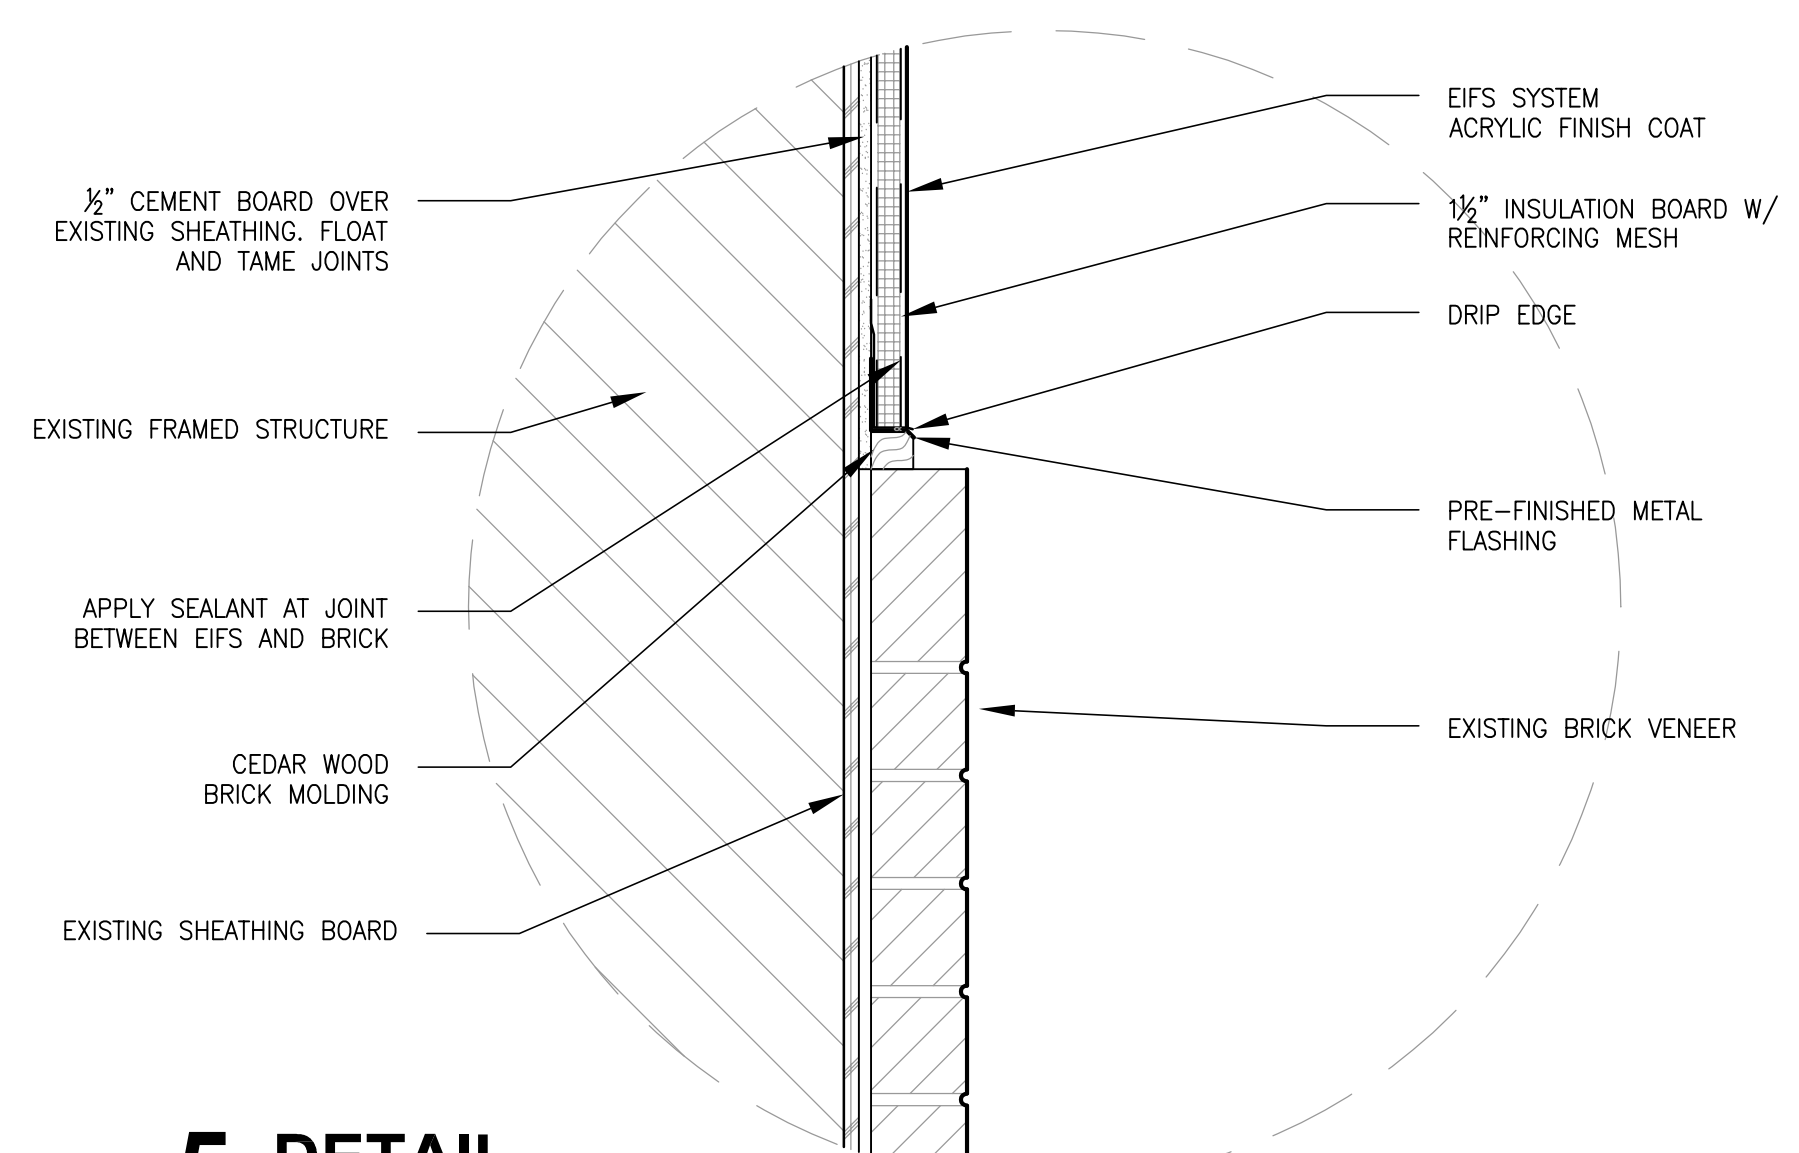


5 DETAIL
SCALE: 1 1/2" = 1'-0"

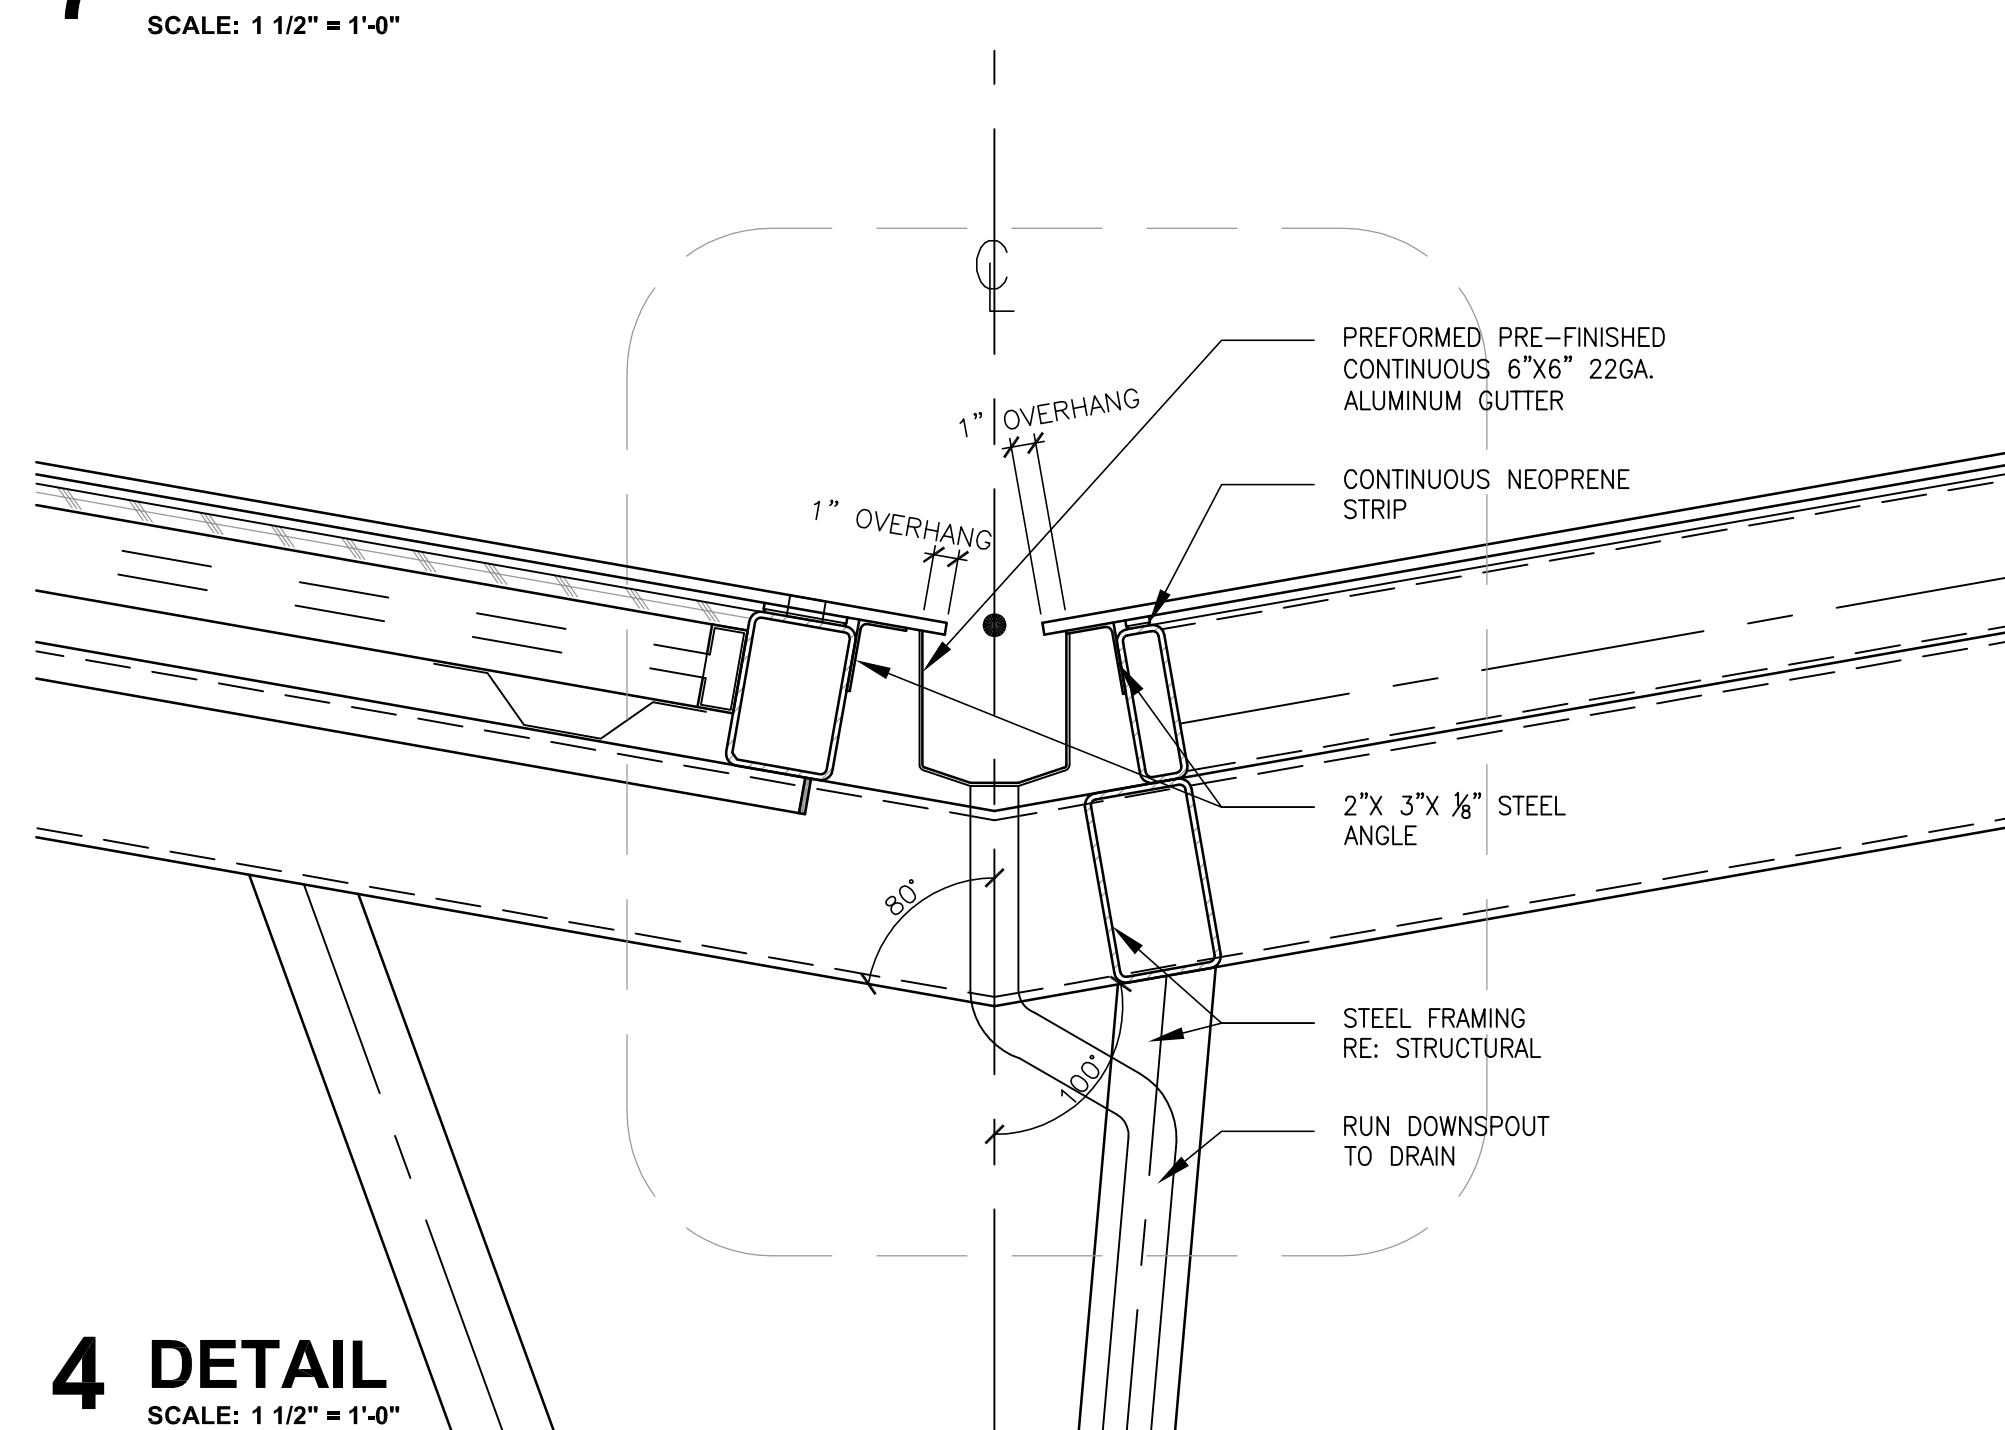


4 DETAIL
SCALE: 1 1/2" = 1'-0"

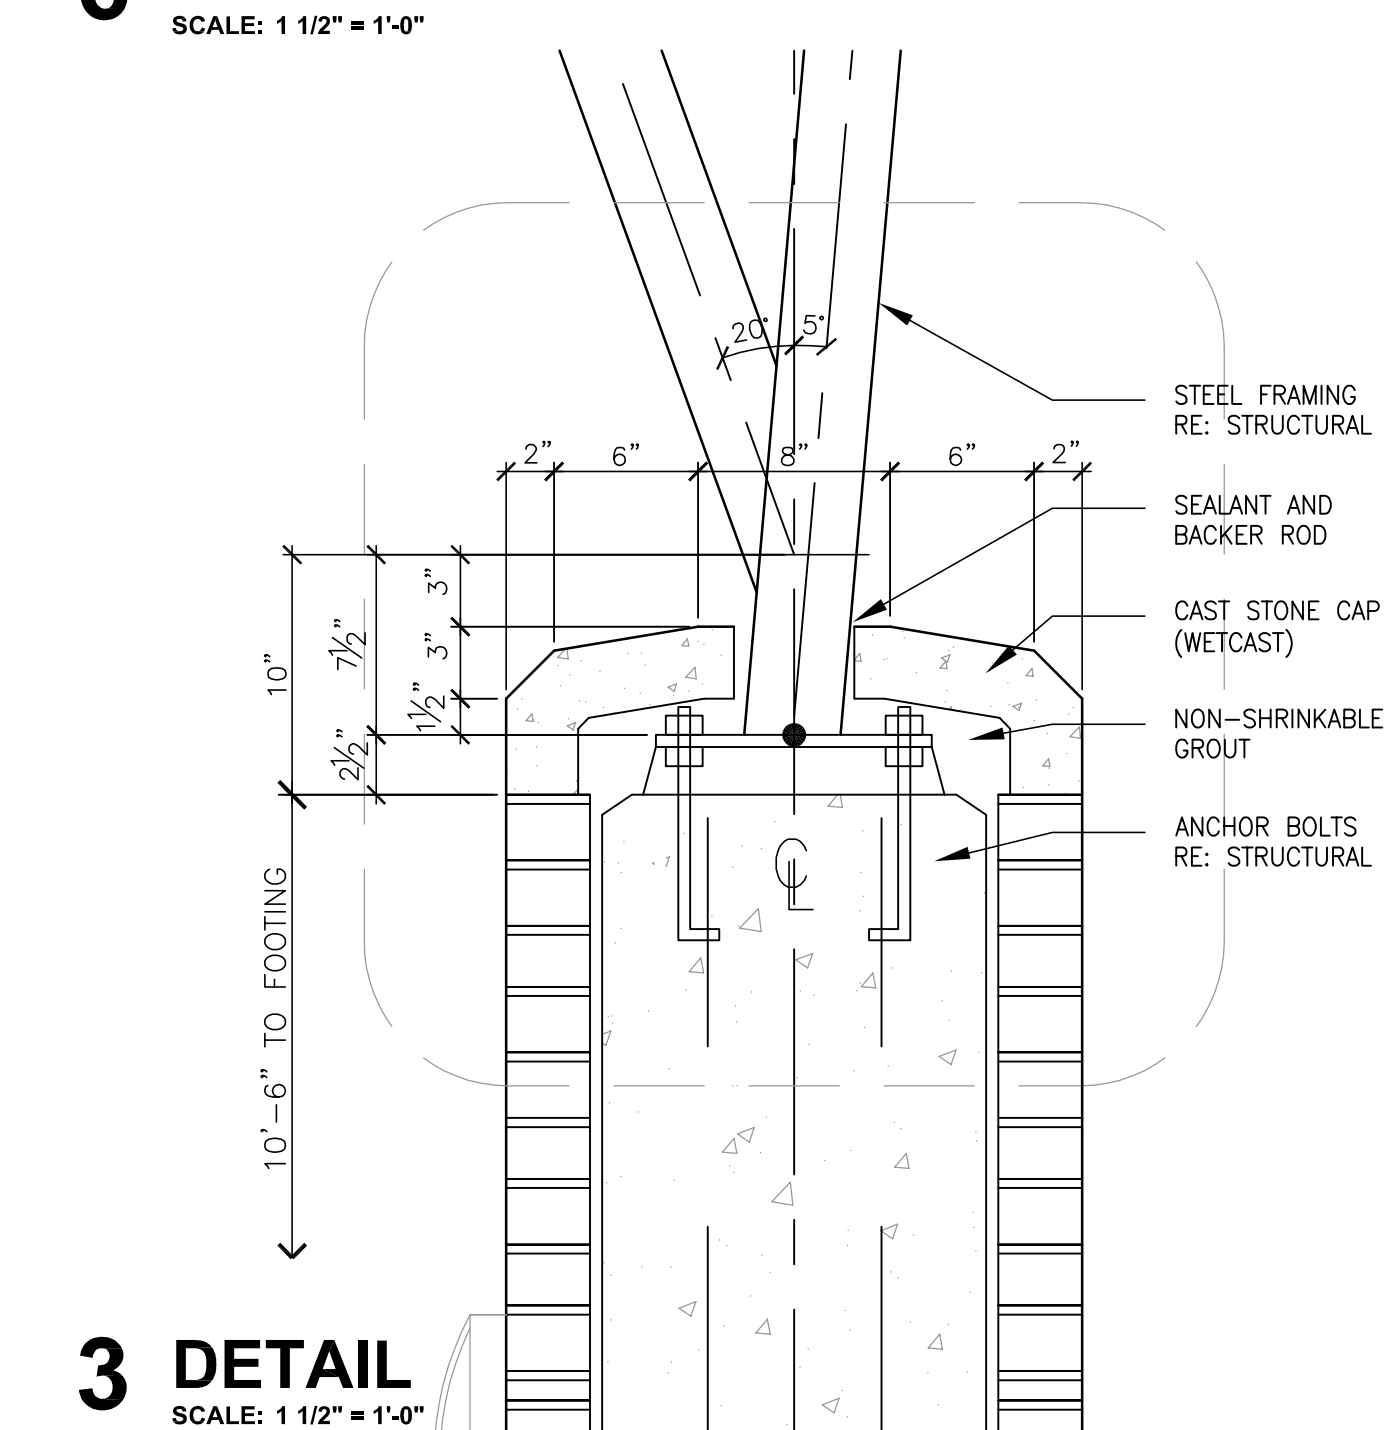

3 DETAIL
SCALE: 1 1/2" = 1'-0"

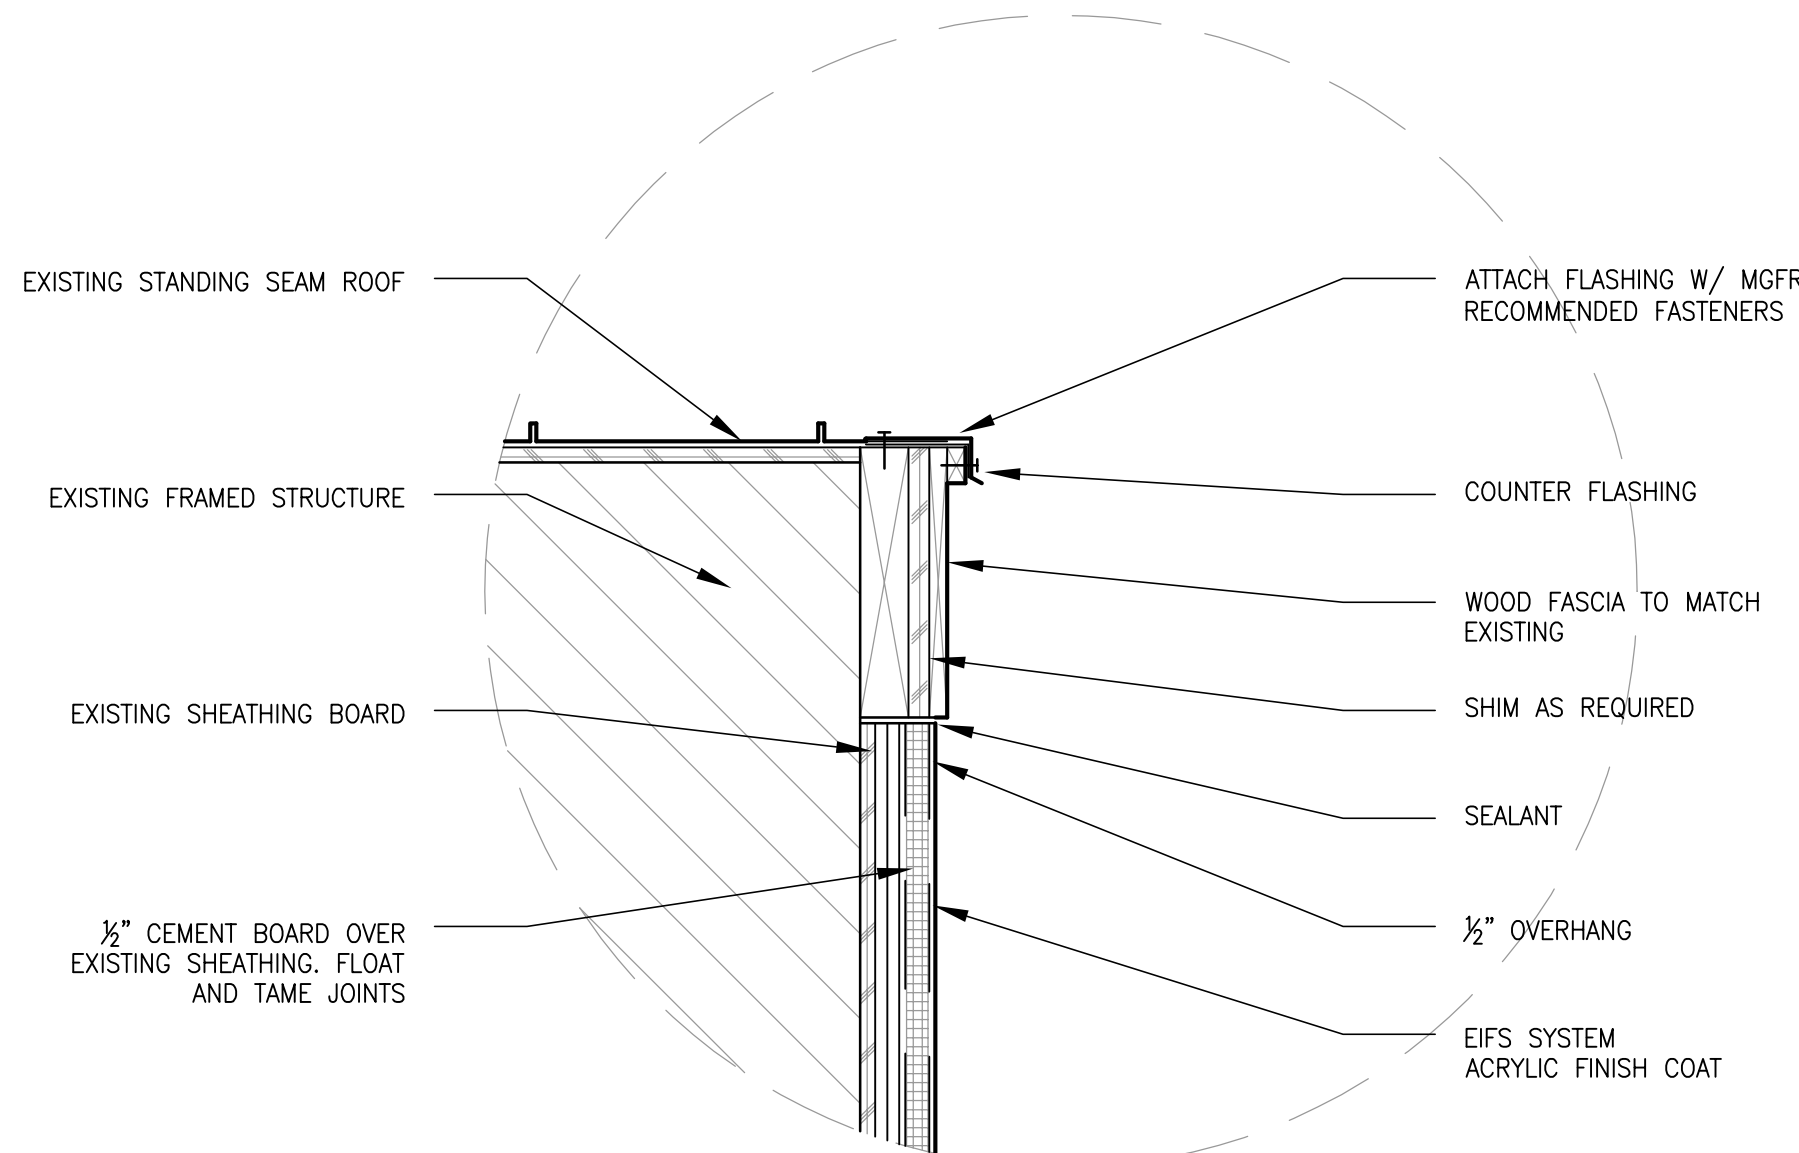

2 DETAIL
SCALE: 1 1/2" = 1'-0"

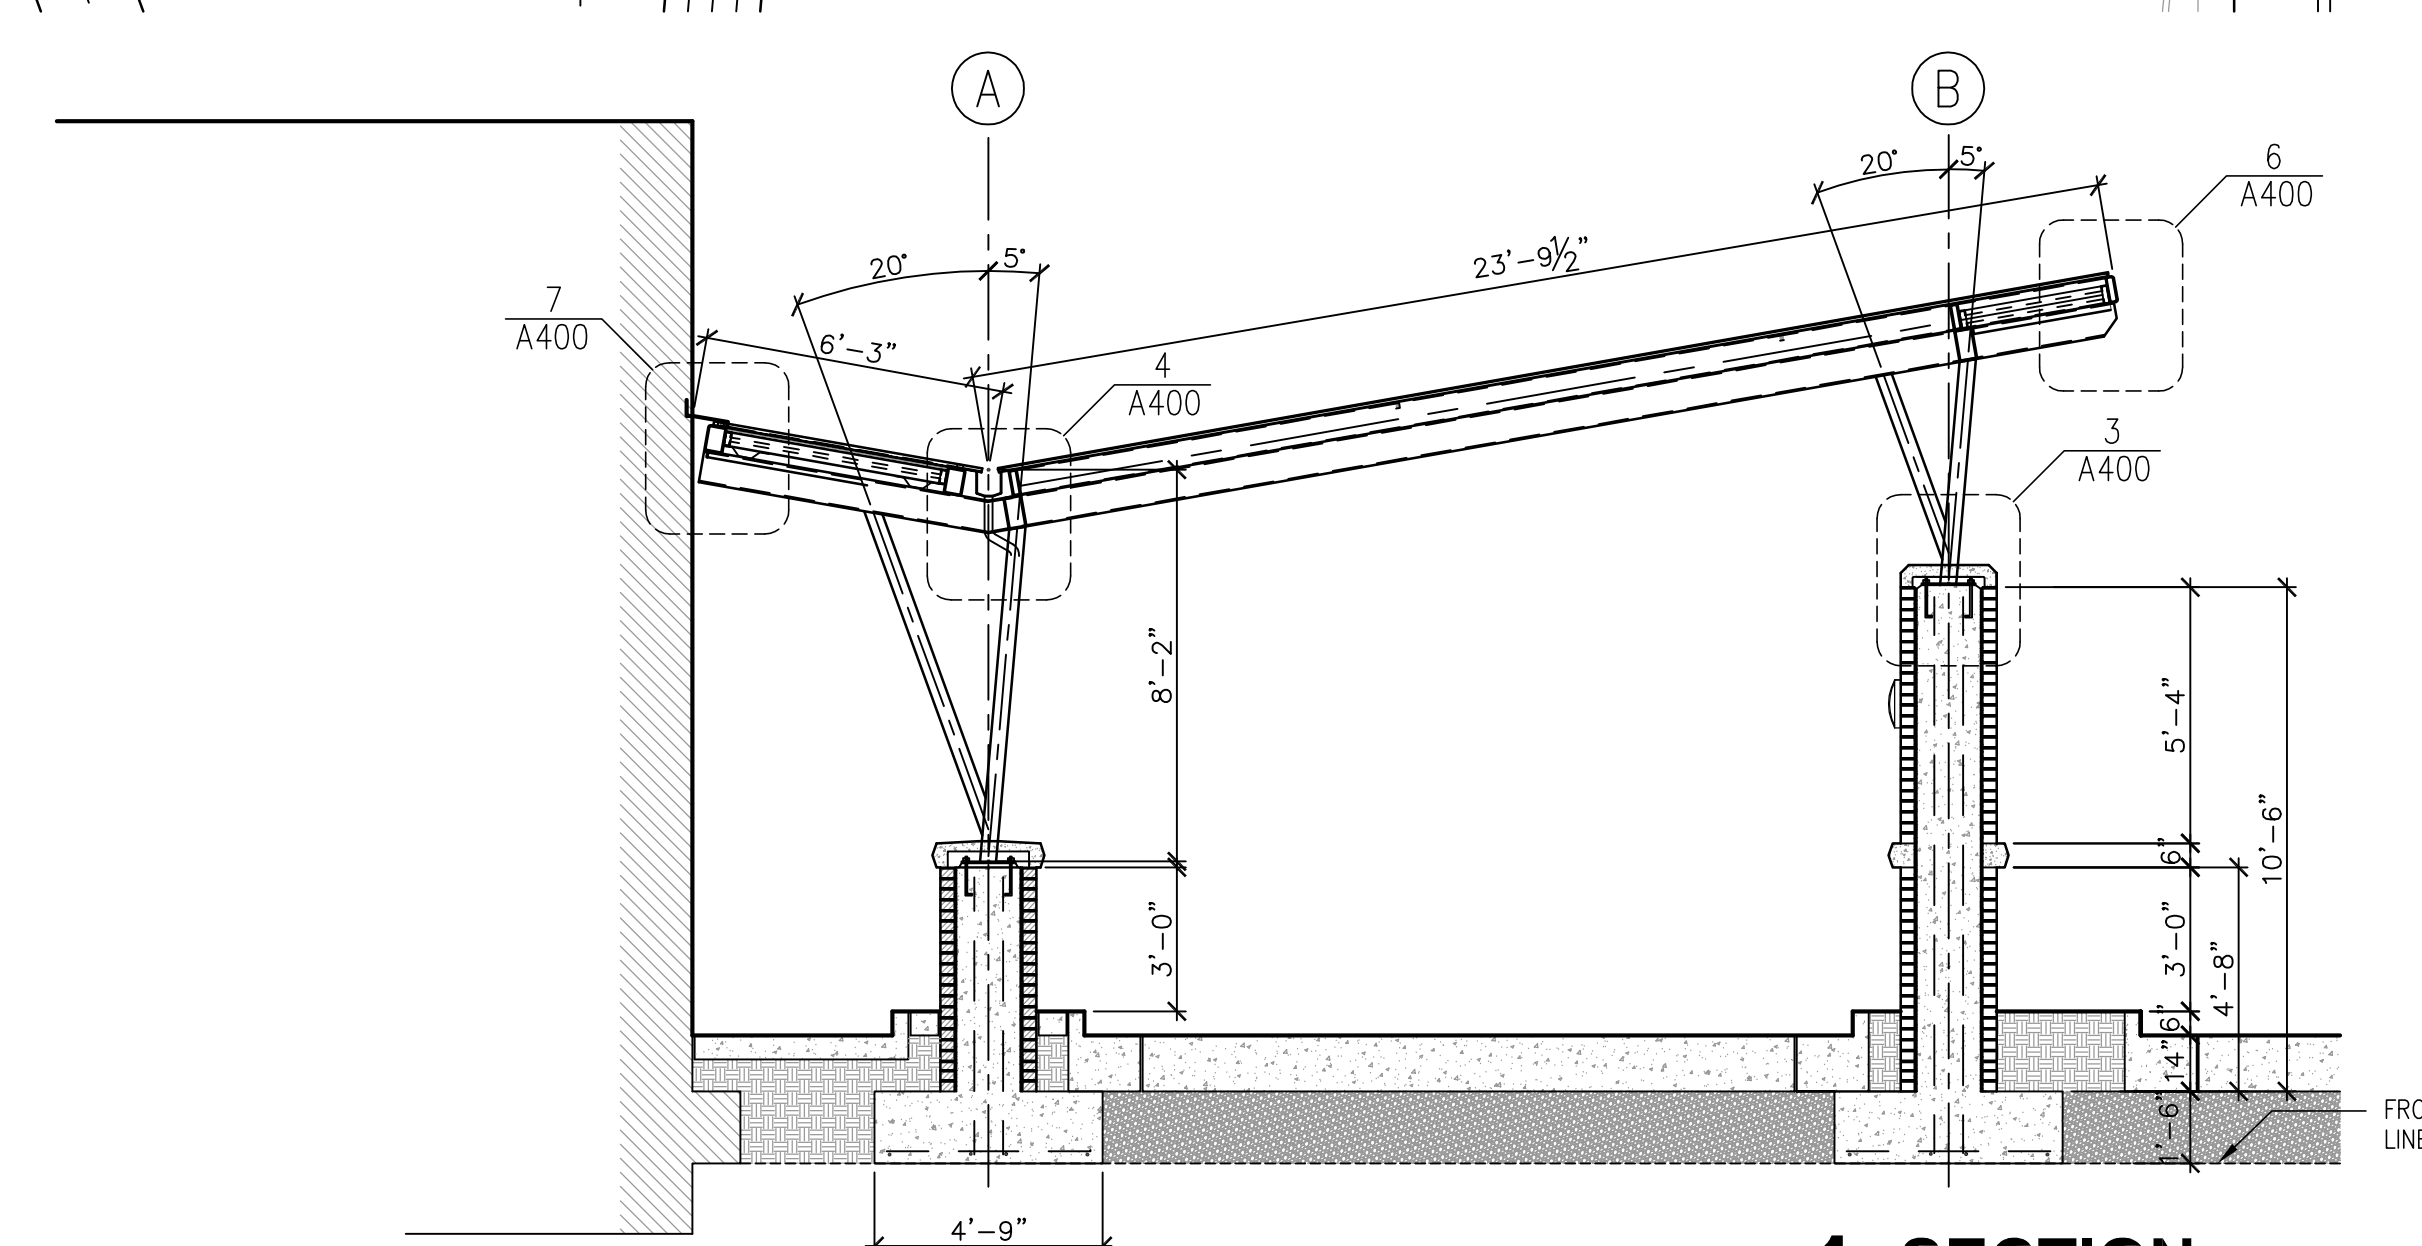

1 SECTION
SCALE: 1/4" = 1'-0"