

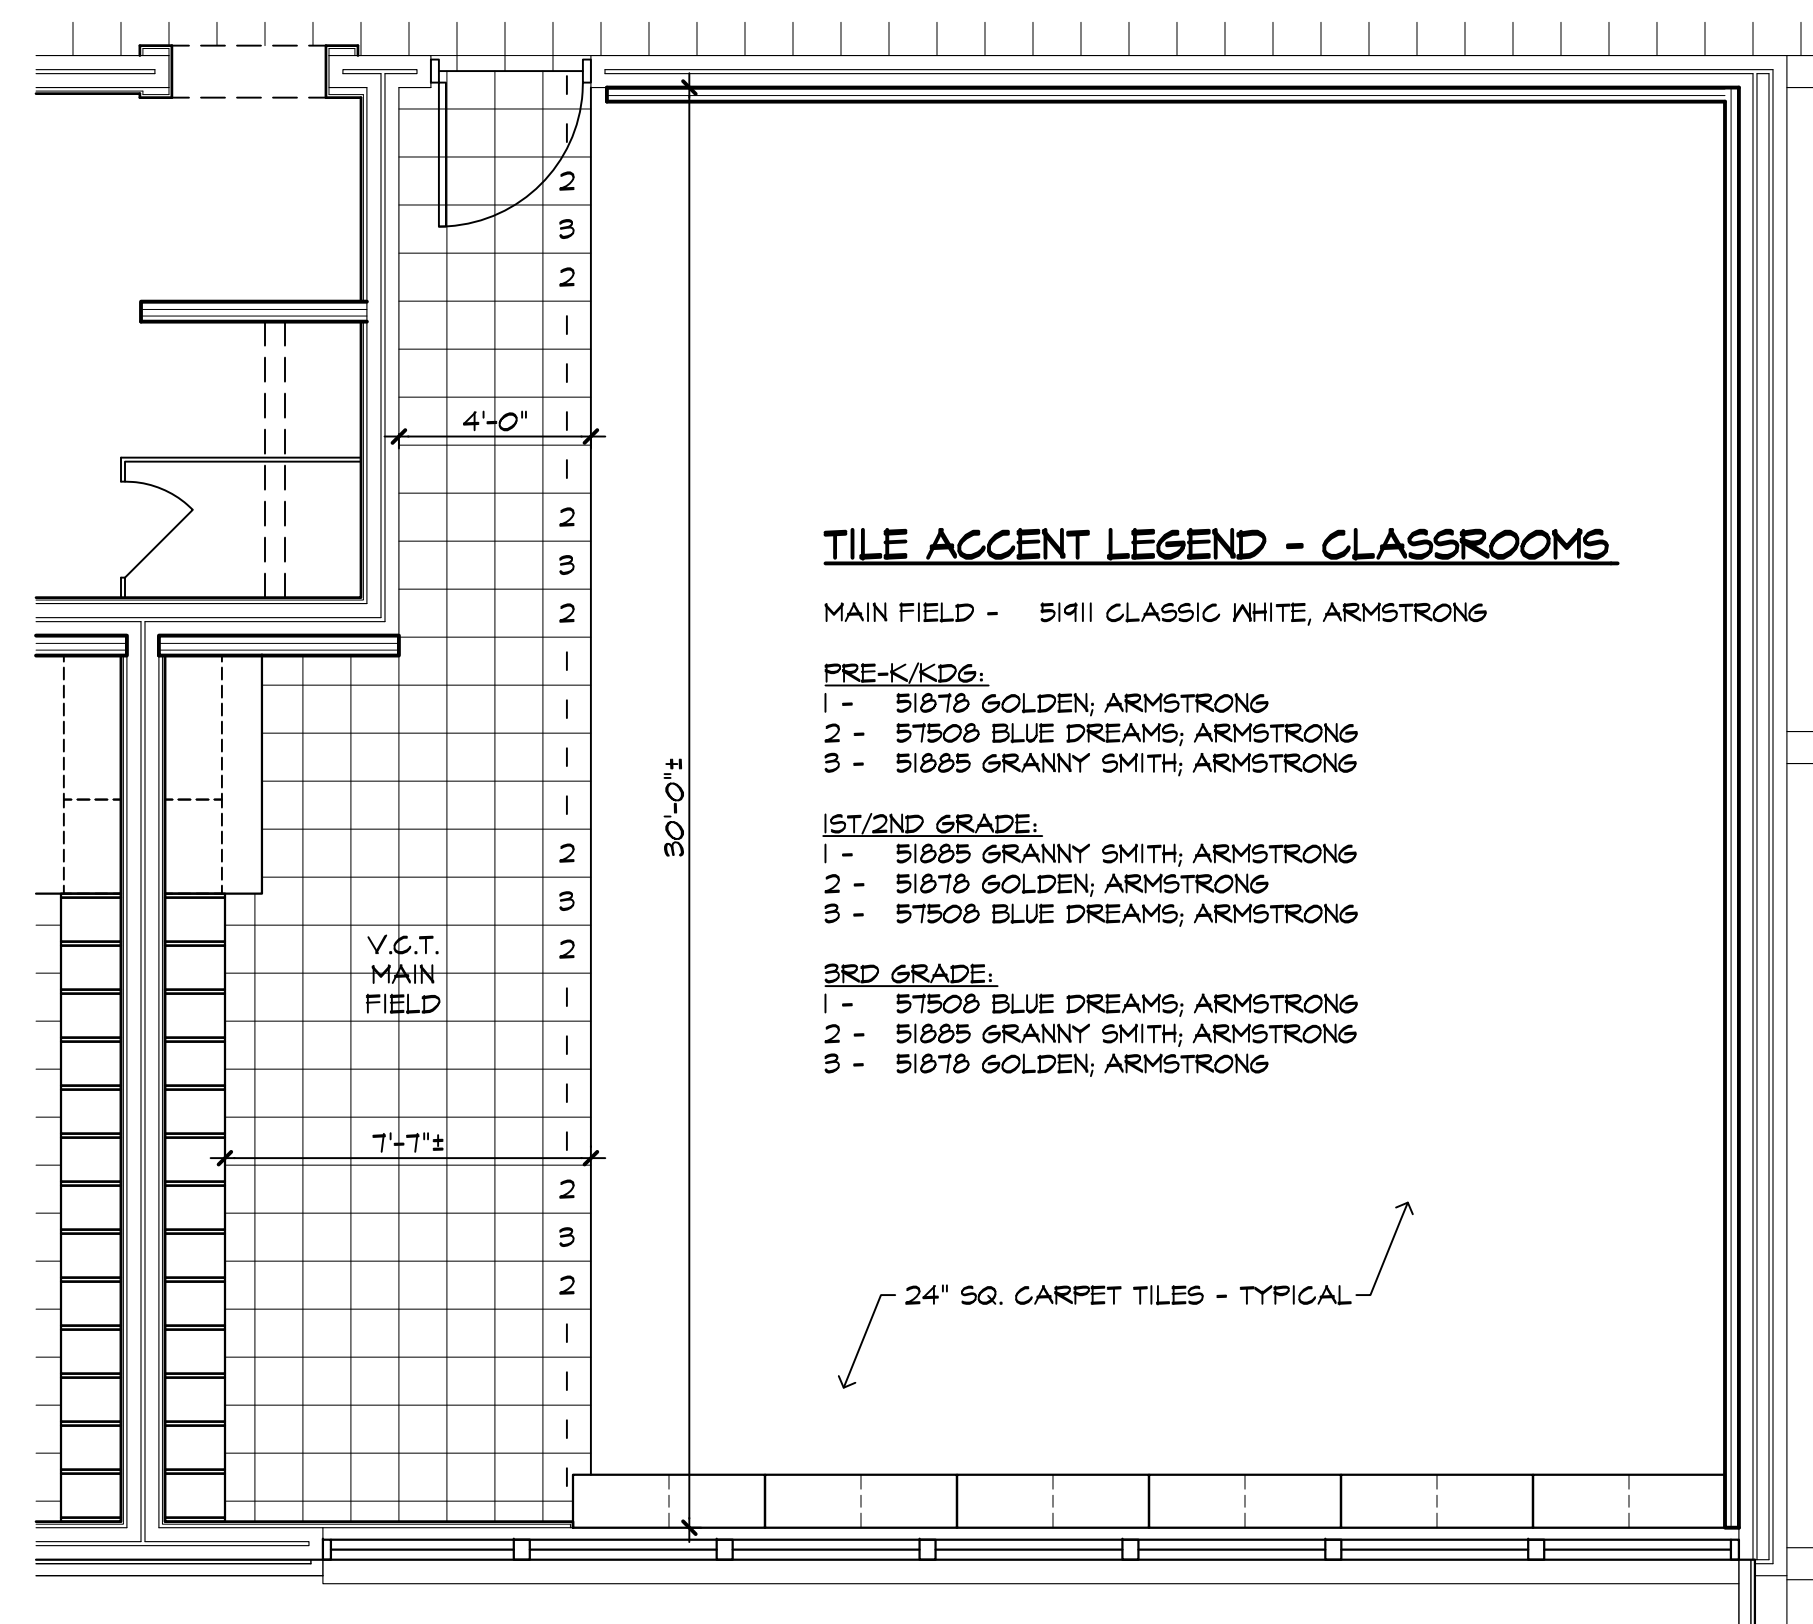



1
A2.5
RM. 104 TILE PATTERN
1/4" = 1'-0"
RM. 102, 106, 110A, 112, 114, 133, 136, 128, 129, 131, 132 & 134 SIMILAR

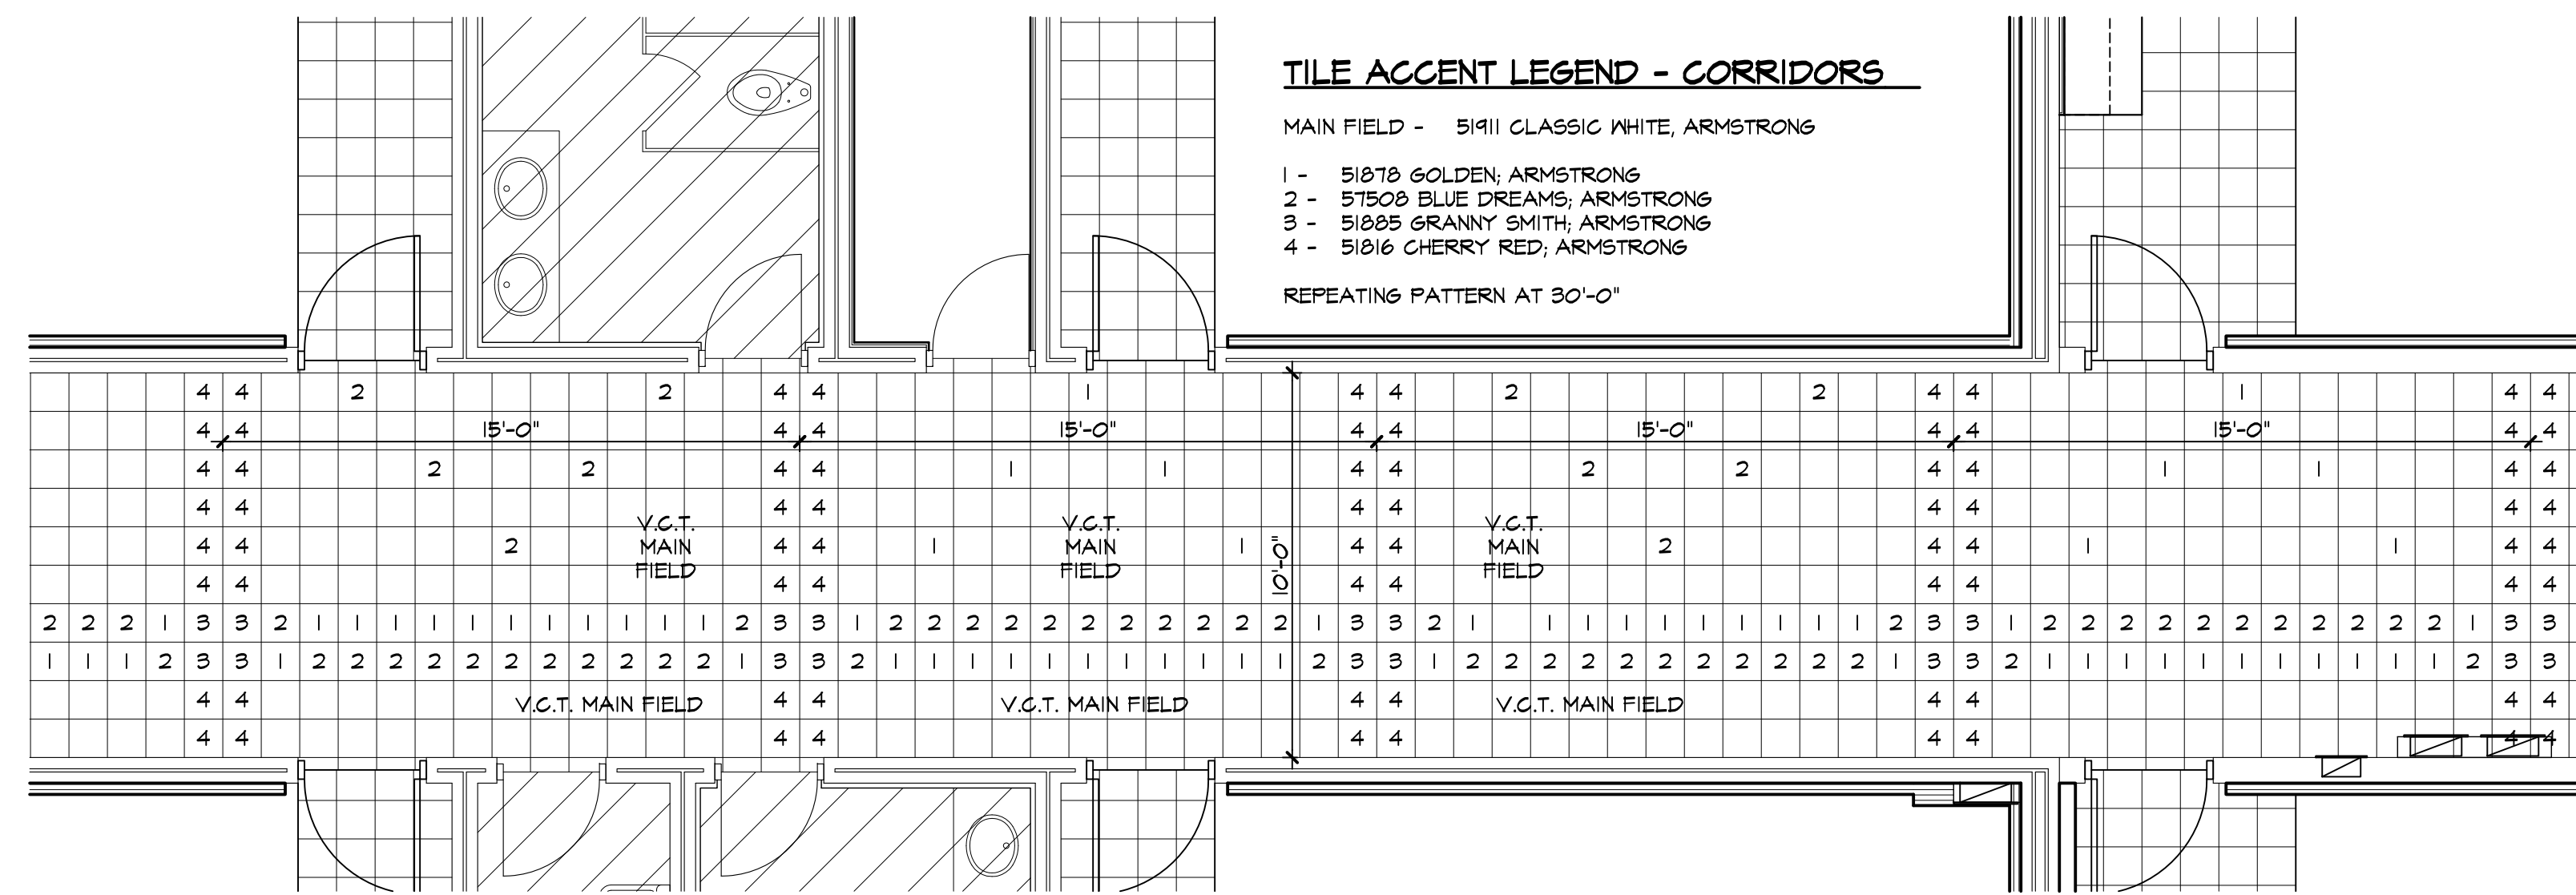


2
A2.5
RM. 147 TILE PATTERN
1/4" = 1'-0"
RM. 135, 138, 141, 144, 146, 150 & 151 SIMILAR

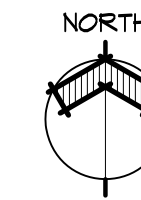

3
A2.5
TYPICAL CORRIDOR TILE PATTERN
1/4" = 1'-0"

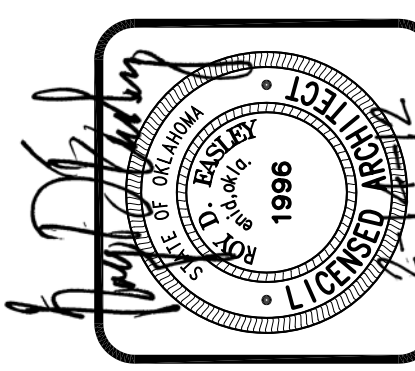

**2012 ALTERATIONS TO
MONROE ELEMENTARY SCHOOL**
400 WEST COTTONWOOD
INDEPENDENT SCHOOL DISTRICT NO. 57
500 SOUTH INDEPENDENCE ENID, OKLAHOMA

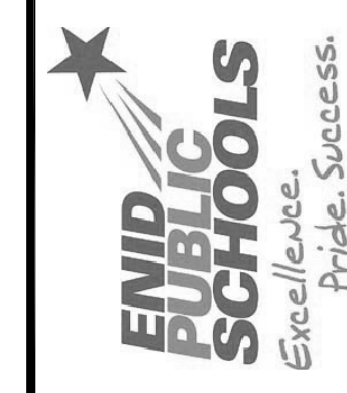

DATE: 02/14/2012
REV.: